

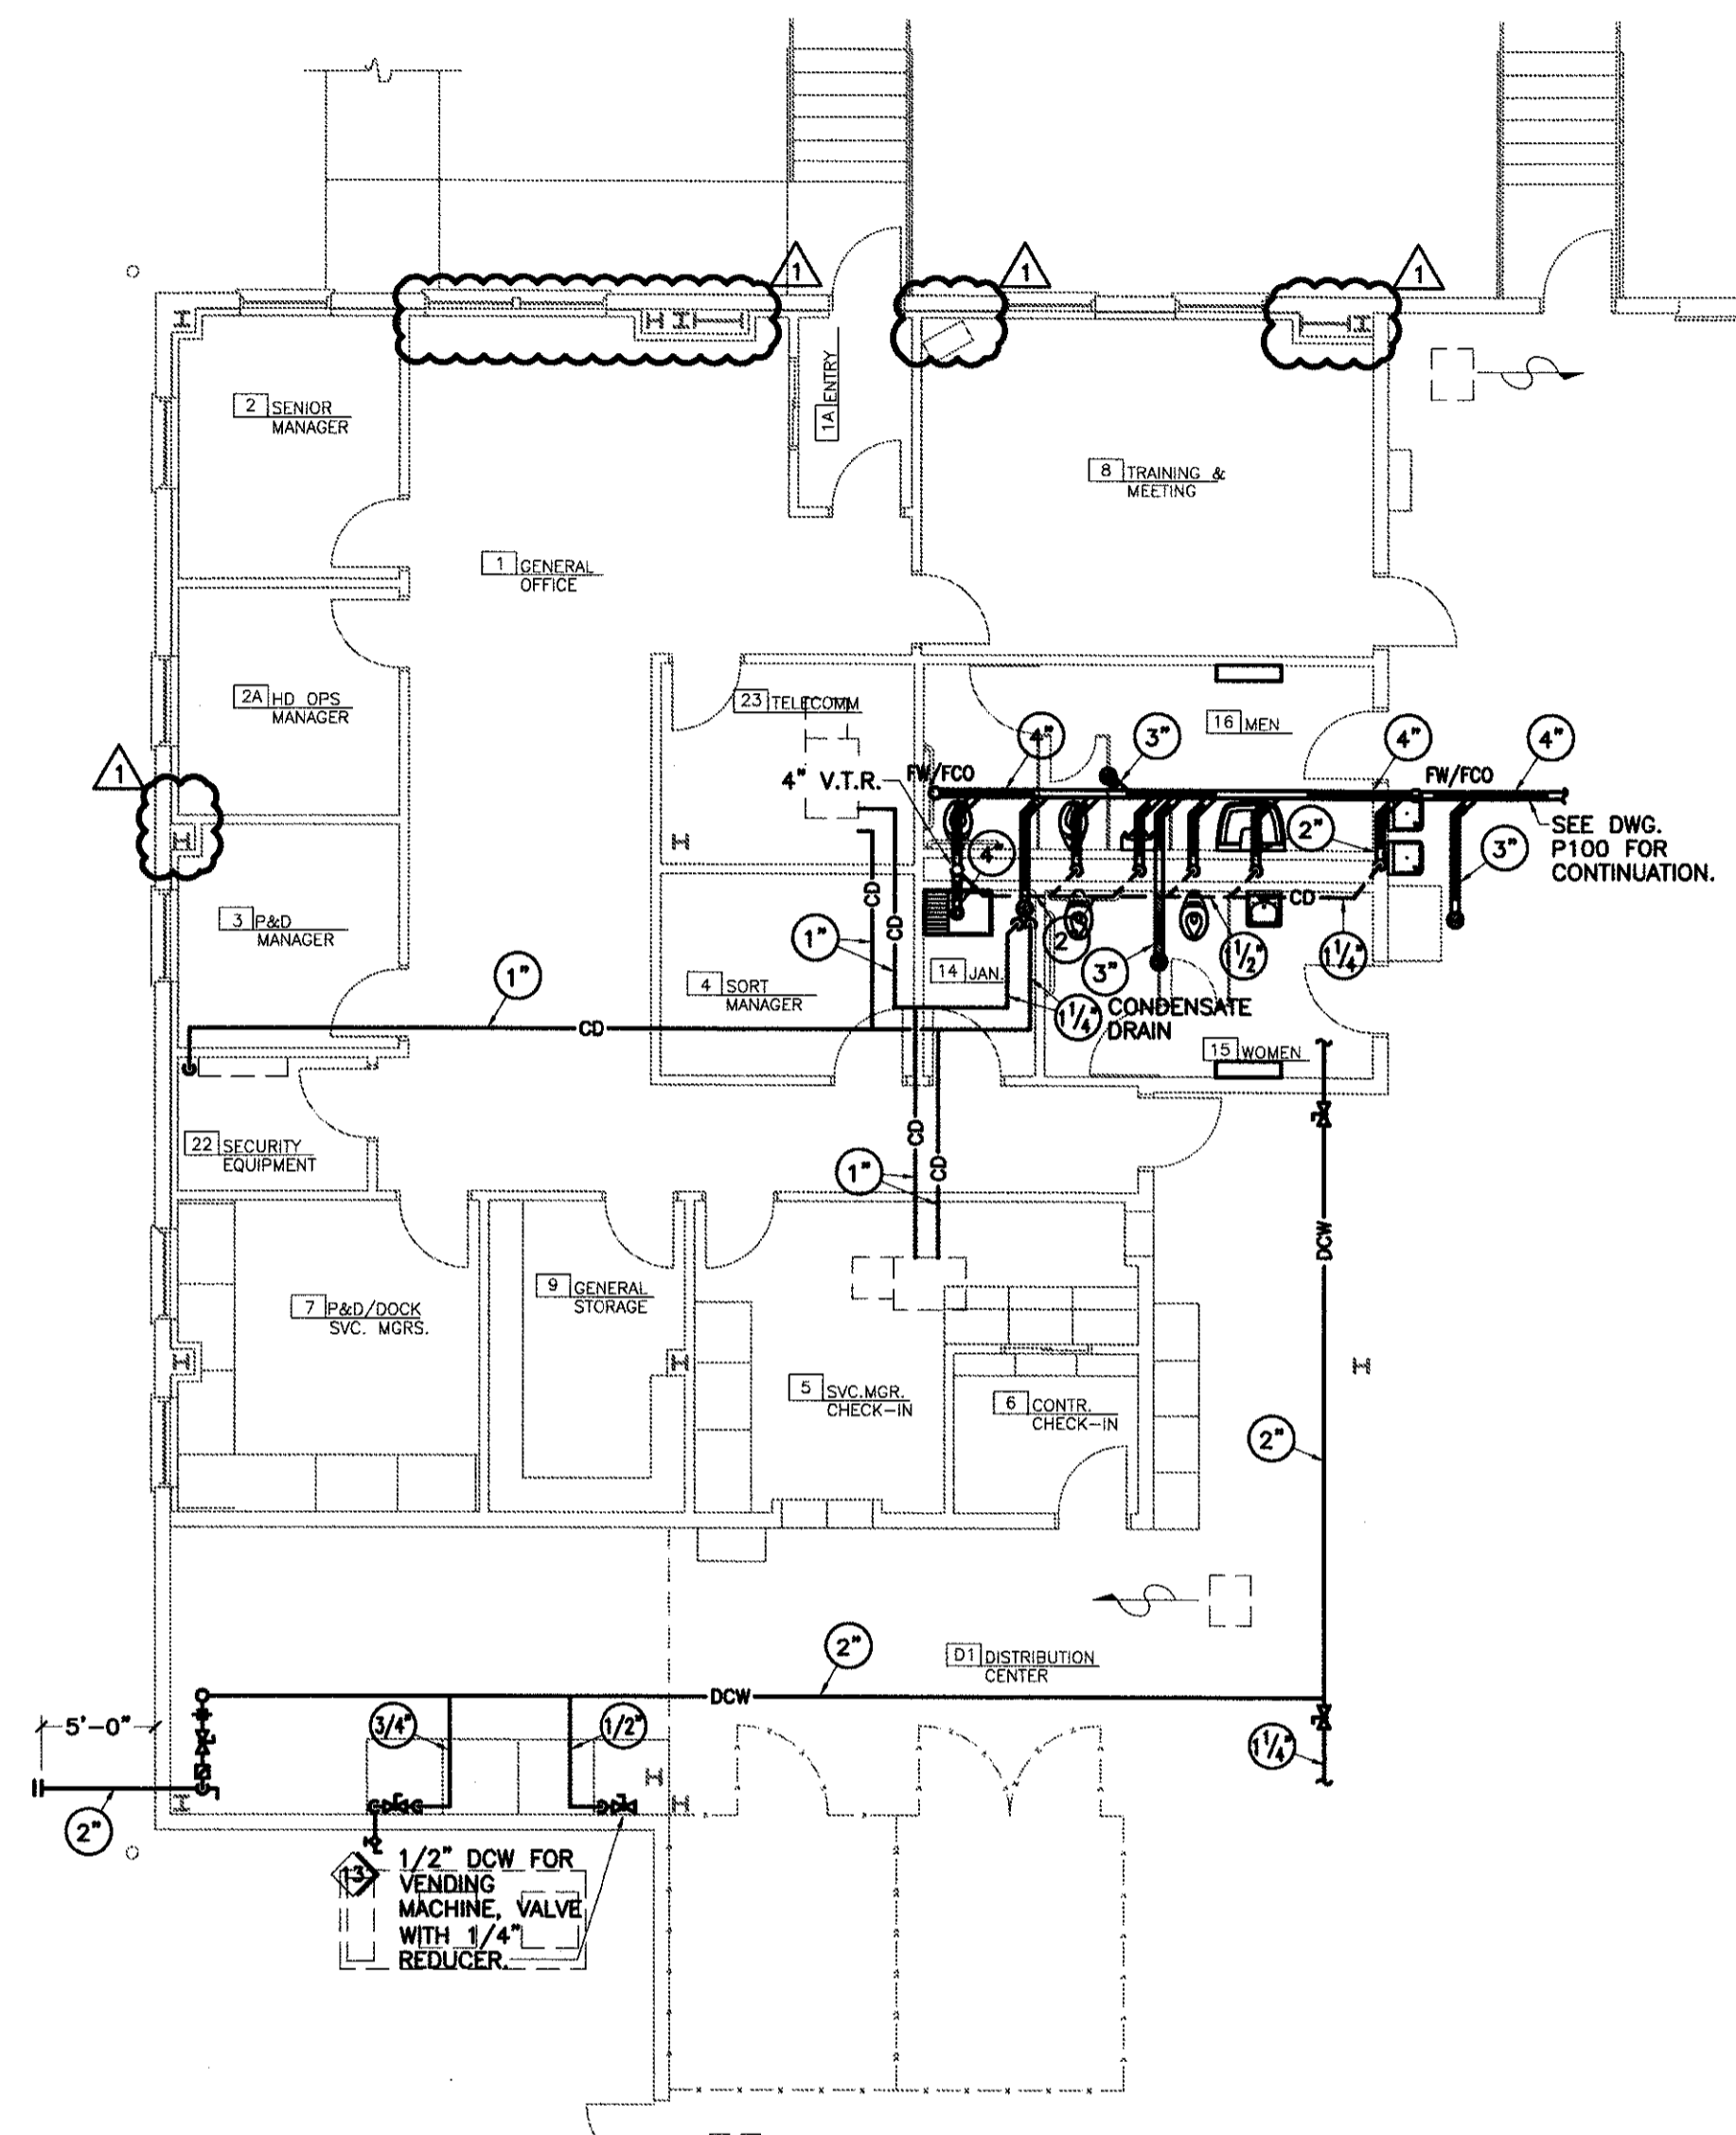


ENLARGED RESTROOM PLAN - POWER
SCALE: 1/4"=1'-0"

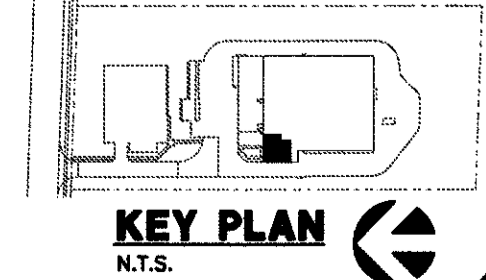

ENLARGED FLOOR PLAN - SYSTEMS
SCALE: 1/8"=1'-0"

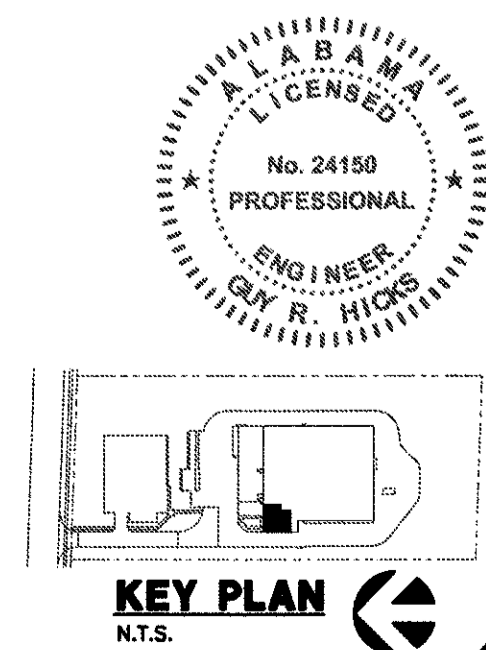

KEY PLAN
N.T.S.

<p>REVISIONS 1/04/08</p>	<p>JOB NO. 40539 DATE 11/19/07 DRAWN BY K/H CHECKED BY G.R.H.</p>
<p>SAAD DEVELOPMENT CORPORATION 3601 SPRING HILL BUSINESS PARK SUITE 200 MOBILE, AL 36608 PHONE: 251-476-7231</p>	<p>FedEx Ground FedEx Home Delivery Co-Location</p>
<p>SAAD DEVELOPMENT CORPORATION 3601 SPRING HILL BUSINESS PARK SUITE 200 MOBILE, AL 36608 PHONE: 251-476-7231</p>	<p>GBC DESIGN, INC. Atlanta, GA 40488-8906 8878 W. McIntosh St. Phone 800-886-0288 Fax 800-886-8782</p>
<p>FEDEX GROUND DOTHAN PACKAGE DISTRIBUTION CENTER 4674 WESTGATE PARKWAY DOTHAN, AL 36303</p>	<p>ENLARGED FLOOR PLANS</p>
<p>SAAD DEVELOPMENT CORPORATION 3601 SPRING HILL BUSINESS PARK SUITE 200 MOBILE, AL 36608 PHONE: 251-476-7231</p>	<p>P400</p>