

HENRY D. THOMPSON  
 1776 Peachtree Road, N.W.  
 Suite 180  
 Atlanta, Georgia 30309  
 404.962.9680

THIS DOCUMENT IS THE PROPERTY OF HENRY D. THOMPSON ARCHITECTS, P.C. IT IS TO BE USED ONLY FOR THE PROJECT AND SITE SPECIFICALLY IDENTIFIED HEREON. ANY REUSE OR REPRODUCTION OF THIS DOCUMENT WITHOUT THE WRITTEN PERMISSION OF HENRY D. THOMPSON ARCHITECTS, P.C. IS PROHIBITED.

issue date \ revisions

04/07/08 ISSUED FOR CONSTRUCTION

Project name  
**HAVERTYS FURNITURE**


418 AIRPORT BOULEVARD  
 MOBILE, ALABAMA 36689

HAVERTYS FURNITURE CO.  
 ATLANTA, GEORGIA


sheet title  
**EXTERIOR ELEVATIONS**

drawn  
 SMP  
 checked  
 JRS  
 project no.  
 2007-042  
 date  
 04/07/08

**A2.1**  
 sheet no.

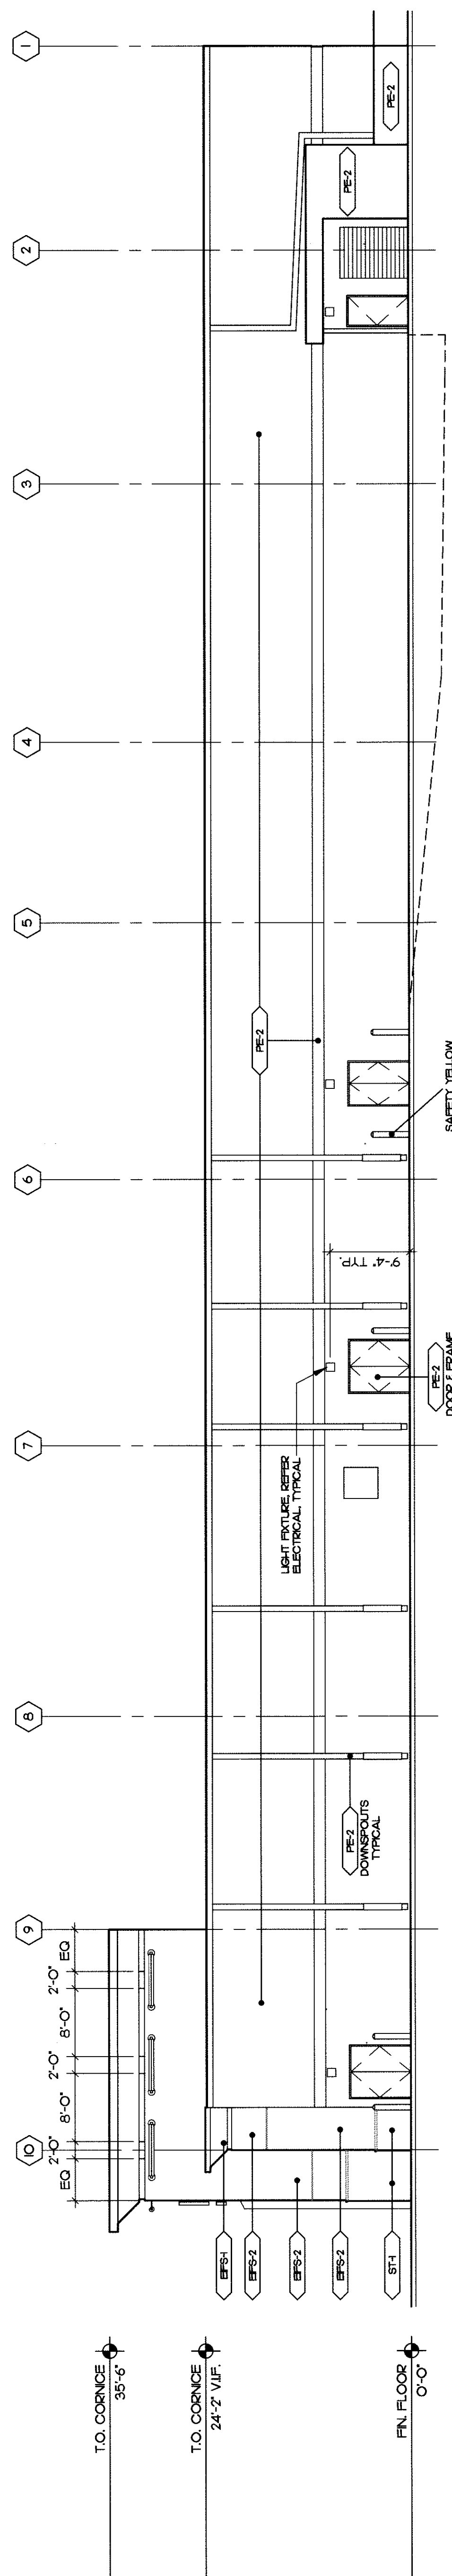

**2** WEST ELEVATION  
 SCALE 1/8" = 1'-0"

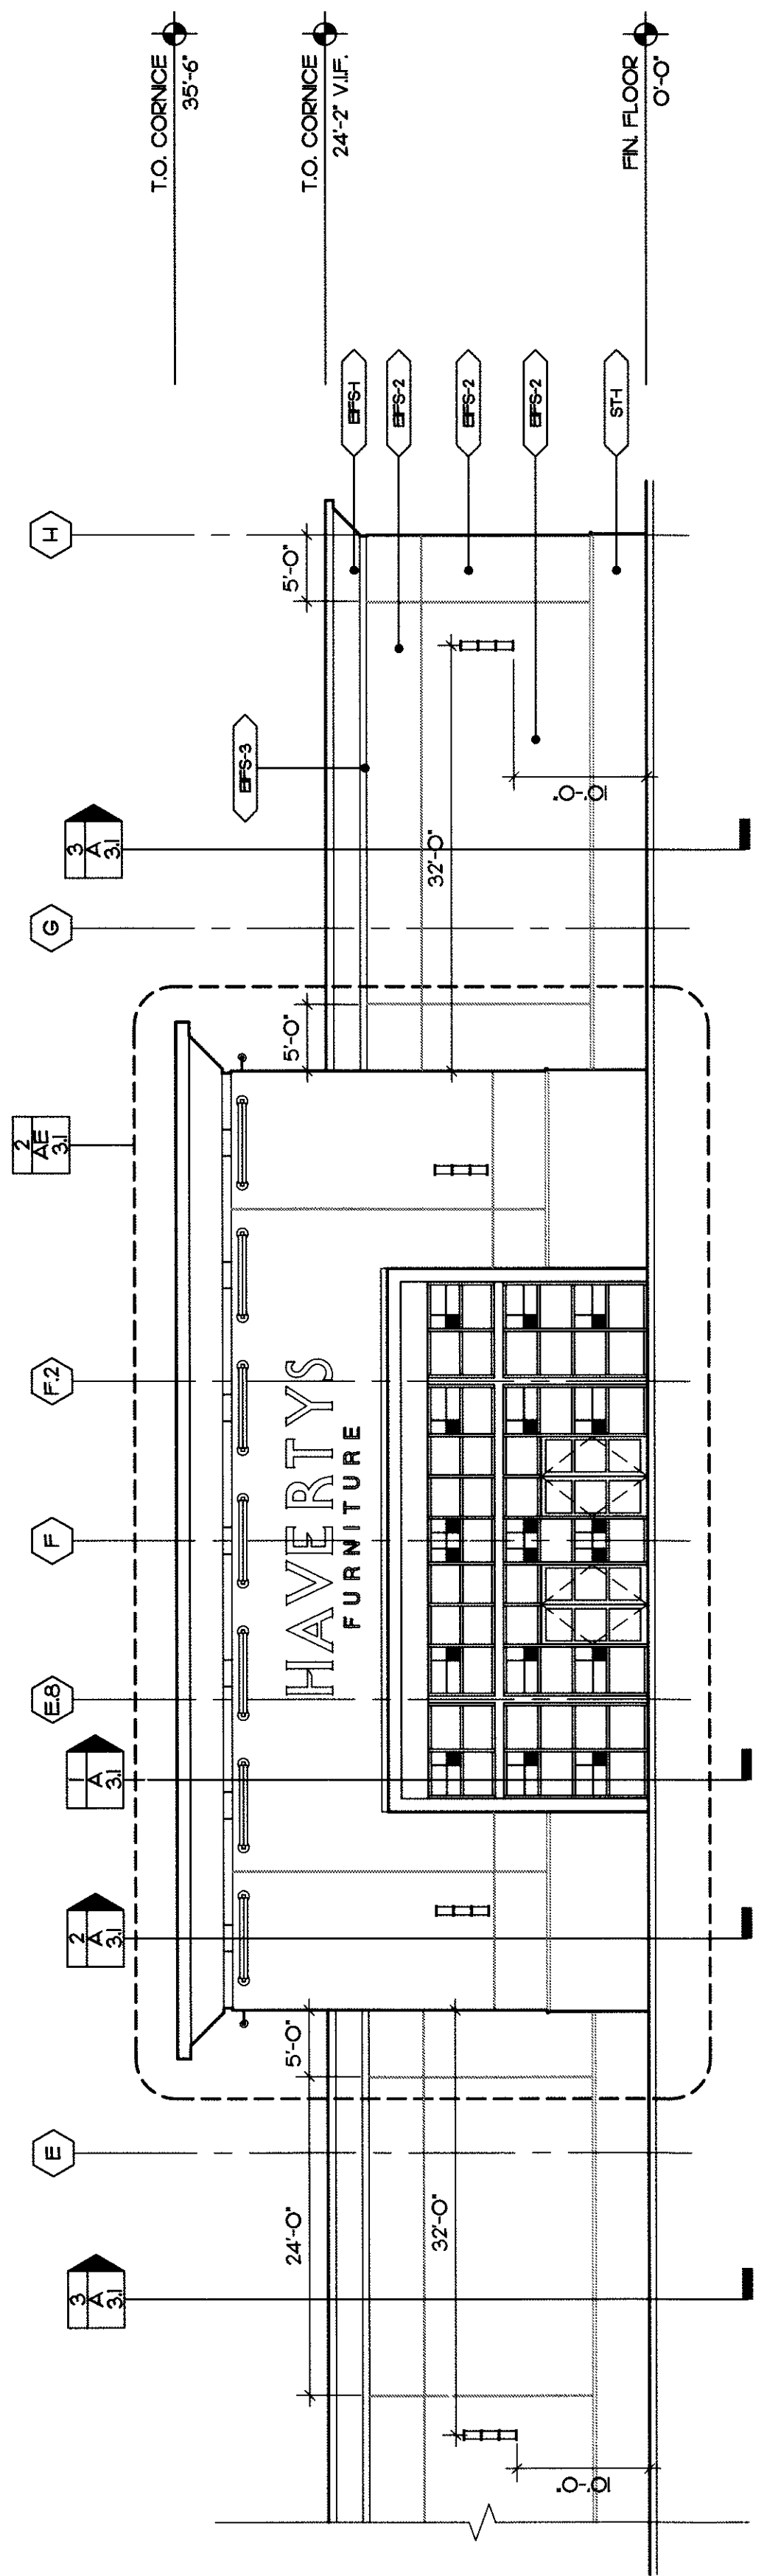

**1** EAST ELEVATION  
 SCALE 1/8" = 1'-0"

architect's seal