



SHEET NO. **S203**

REVISIONS
VBS/CB

JOB NO. 40567
DATE 11/28/07
DRAWN BY DT
CHECKED BY MAG

GBC DESIGN, INC.
8978 W. Market St. Akron, OH 44388-8906
Phone 890-886-0228 Fax 890-886-8782


SAAD DEVELOPMENT CORPORATION
3601 SPRING HILL BUSINESS PARK SUITE 200
MOBILE, AL 36608
PHONE: 251-478-7223
COPYRIGHT © 2007 SAAD DEVELOPMENT CORPORATION
ALL RIGHTS RESERVED. NO PART OF THIS DOCUMENT IS TO BE REPRODUCED OR TRANSMITTED IN ANY FORM OR BY ANY MEANS, ELECTRONIC OR MECHANICAL, WITHOUT PERMISSION IN WRITING FROM SAAD DEVELOPMENT CORPORATION.

FEDEX GROUND STATESBORO, GA.
PACKAGE DISTRIBUTION CENTER
3400 ZELL MILLER PARKWAY
STATESBORO, GA. 30458
DRAINAGE PLAN

SHEET NO. **S203**



Browning Engineers Inc.
Structural Design Group
2701 LATROBE DRIVE, SUITE 100
STATESBORO, GA 30458
TEL: 706.521.1881 FAX: 706.521.1821

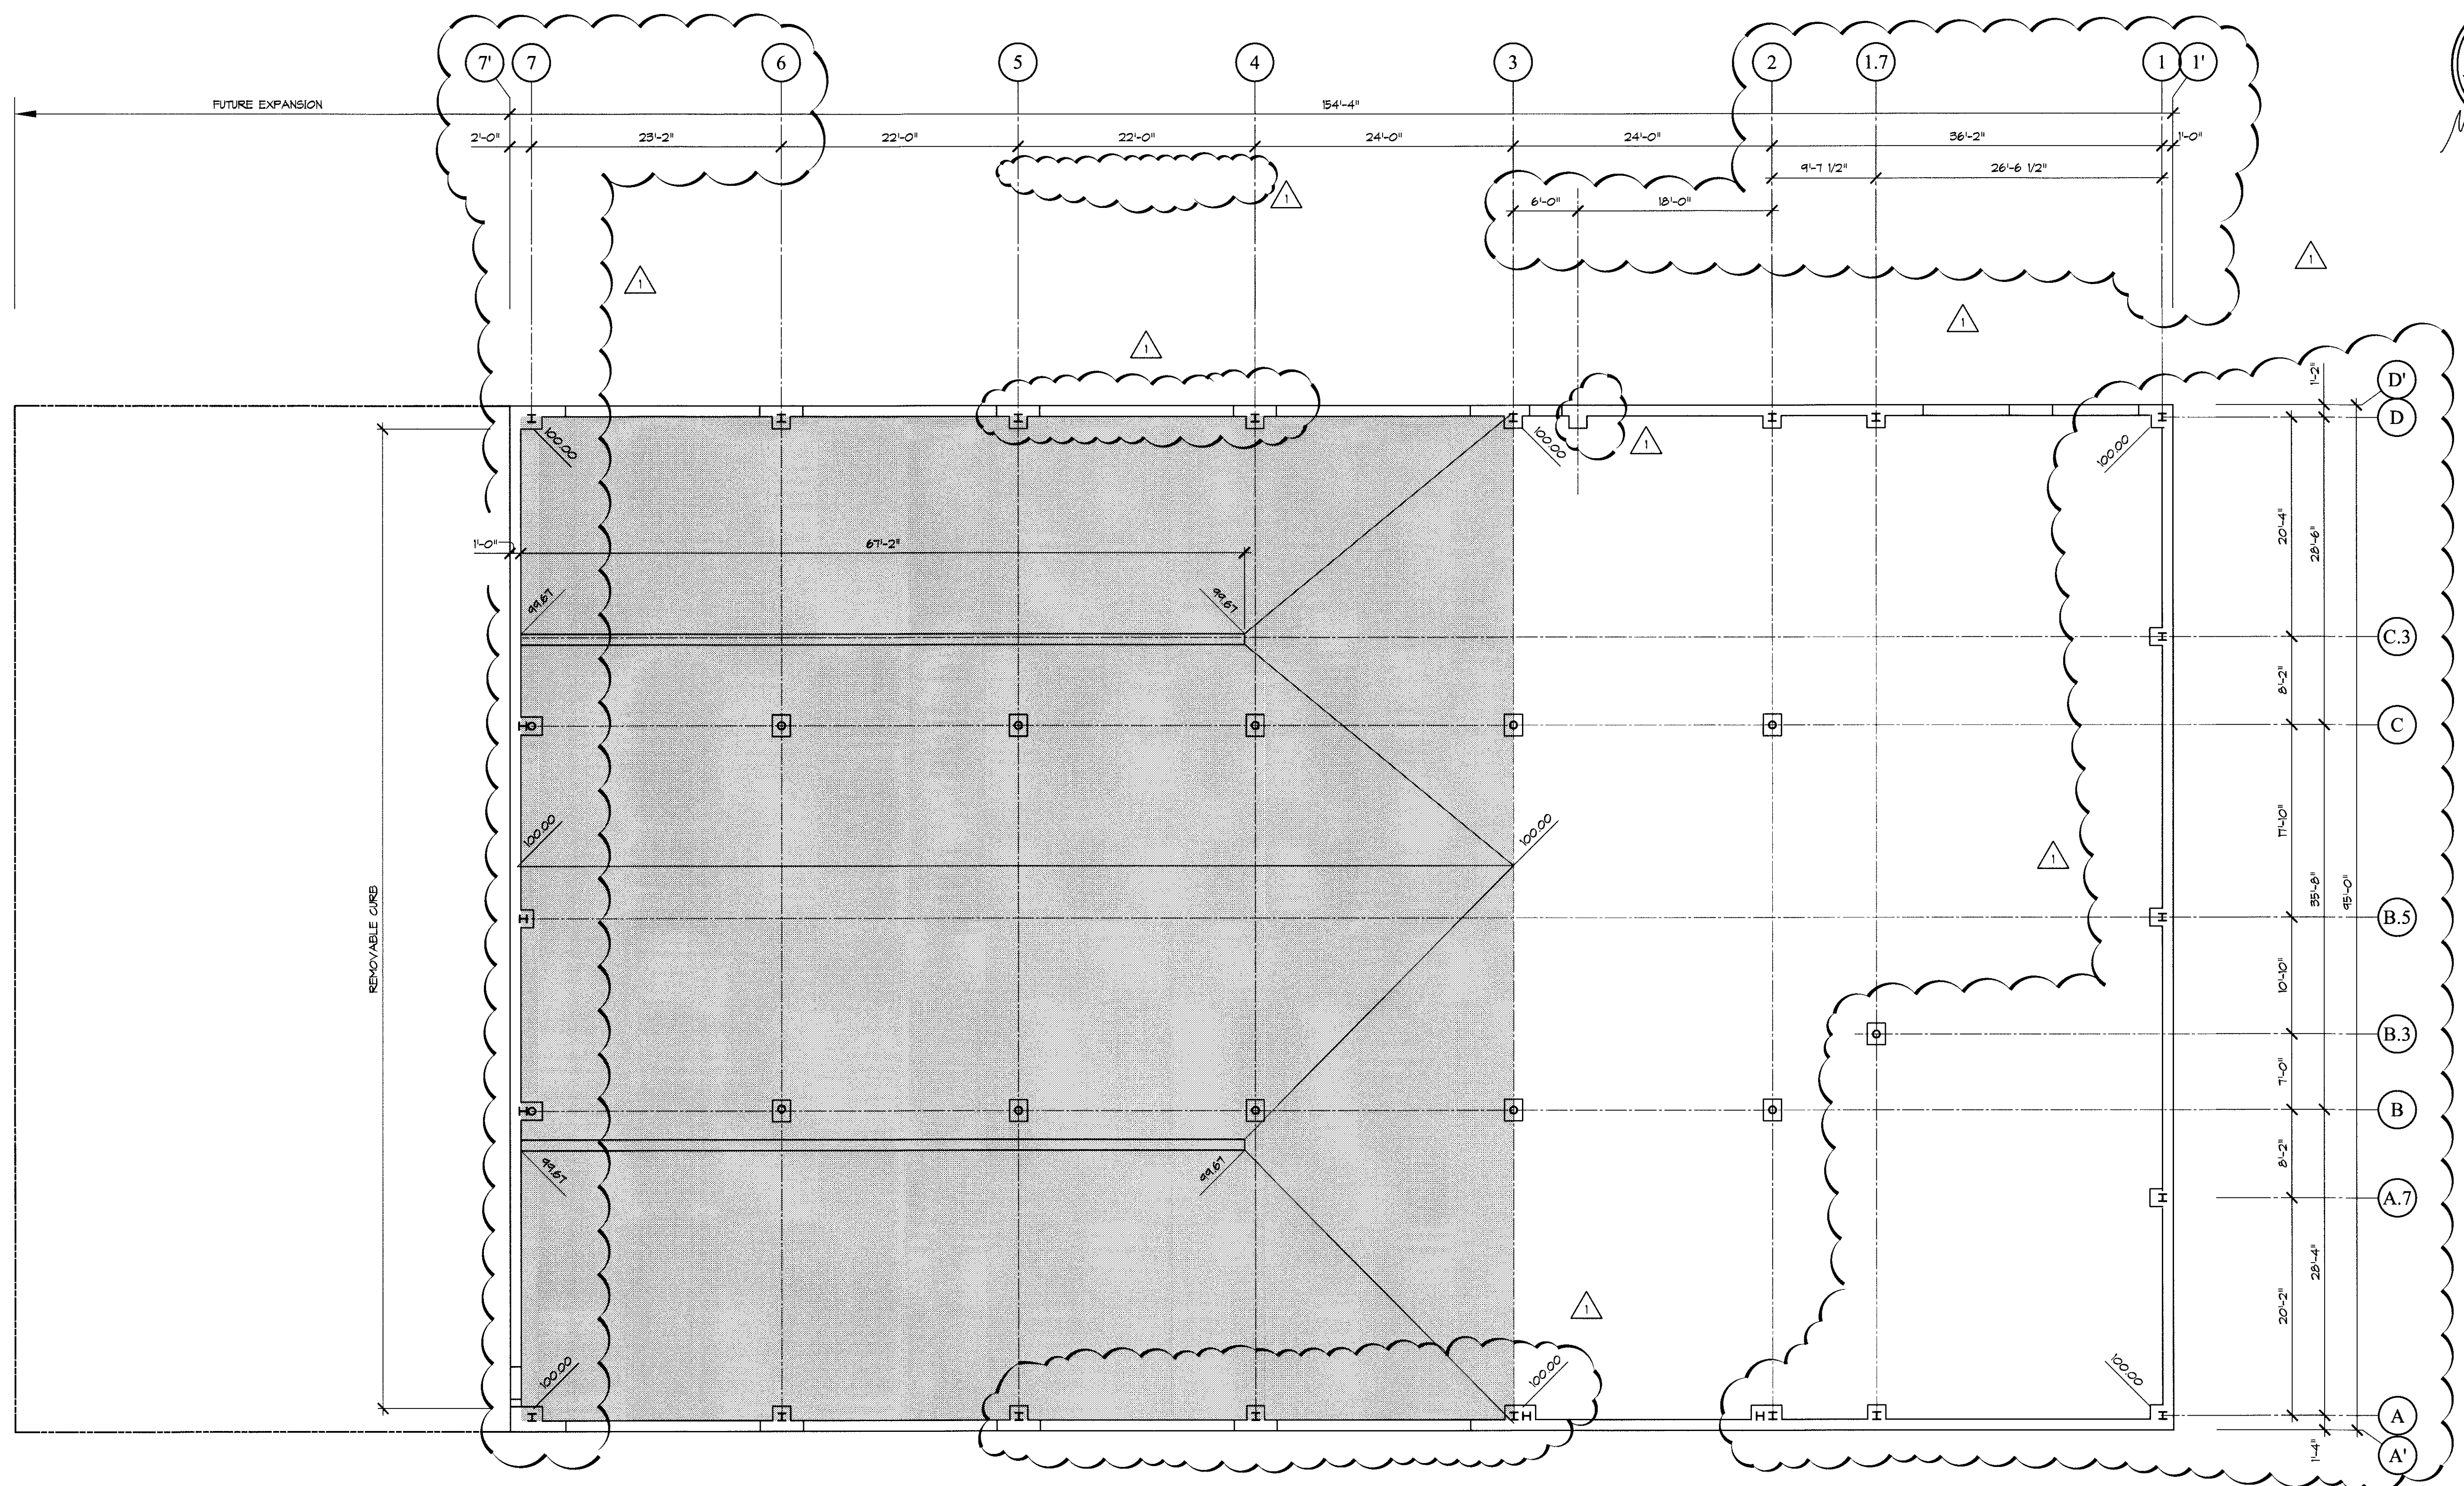

1 DRAINAGE PLAN
SCALE: 1/8" = 1'-0"

GENERAL NOTES

- ALL ELEVATIONS ARE REFERENCED FROM FINISH FIRST FLOOR ELEVATION 100.00" WHICH EQUALS THE ELEVATION NOTED ON SITE PLANS.
- SEE 8001 FOR FOUNDATION AND STRUCTURAL NOTES.
- COORDINATE ALL MECHANICAL OPENINGS WITH MECHANICAL CONTRACTOR.
- SEE TYPICAL DETAILS (DETAILS WITH NO REFERENCE SECTIONS INDICATED) FOR DETAILS THAT APPLY IN GENERAL TO THE PROJECT.
- SEE ARCHITECTURAL DRAWINGS FOR ADDITIONAL DIMENSIONS AND SUPPORTING LAYOUT INFORMATION.
- SLOPE ALL SLABS TO TRENCH DRAIN A MINIMUM OF 0.5 PERCENT.

LEGEND

- = NEW CONSTRUCTION
- - - = EXISTING CONSTRUCTION
- ↖ = DIRECTION OF BROOM FINISH
- +100.00 = TOP OF SLAB ELEVATION
- ↓ = RAMP SLOPES DOWN
- T/GRATE = TOP OF GRATE ELEVATION.
- = AREA TO RECEIVE URETHANE SEALER.