




1 STAFF CABINET SECTION
 SCALE: 3/4"=1'-0"

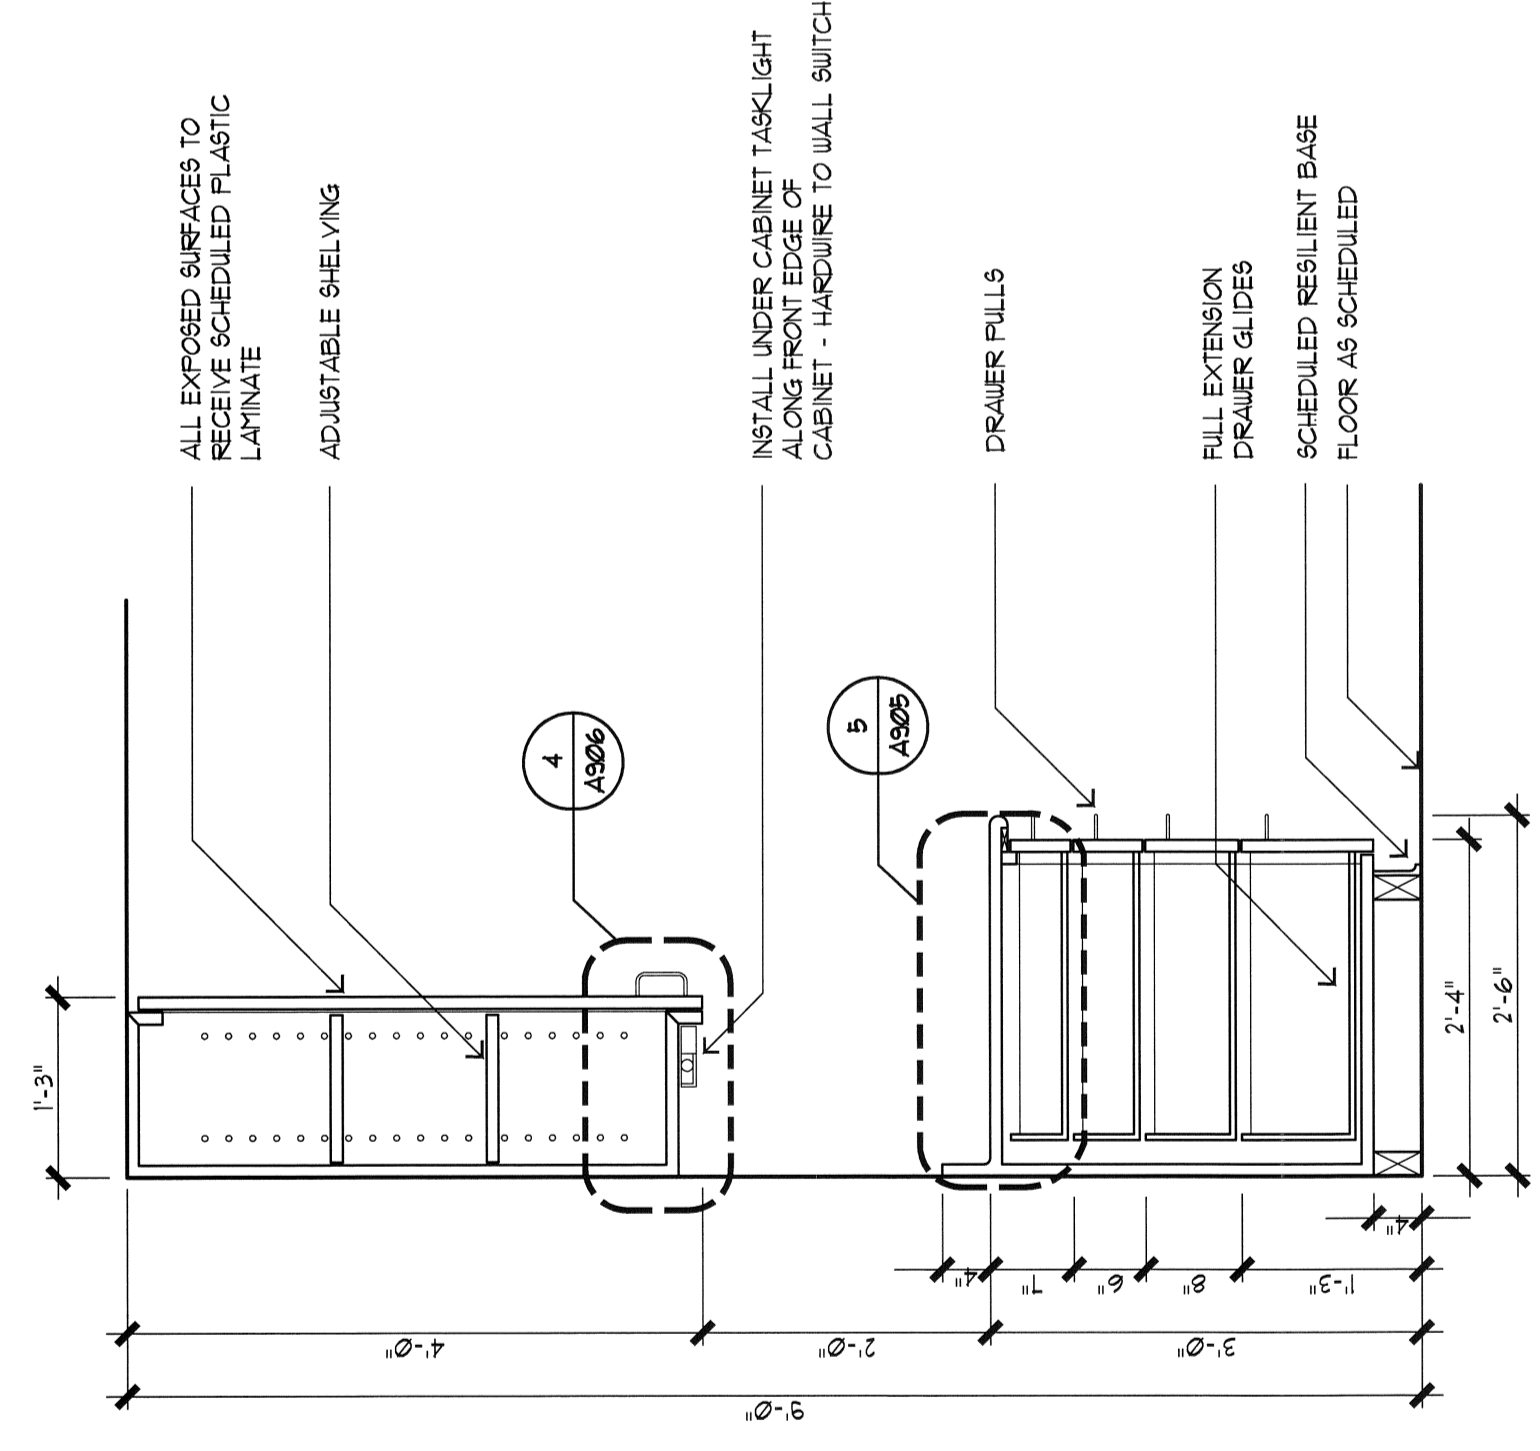


2 EXAM/HOME CABINET SECTION
 SCALE: 3/4"=1'-0"

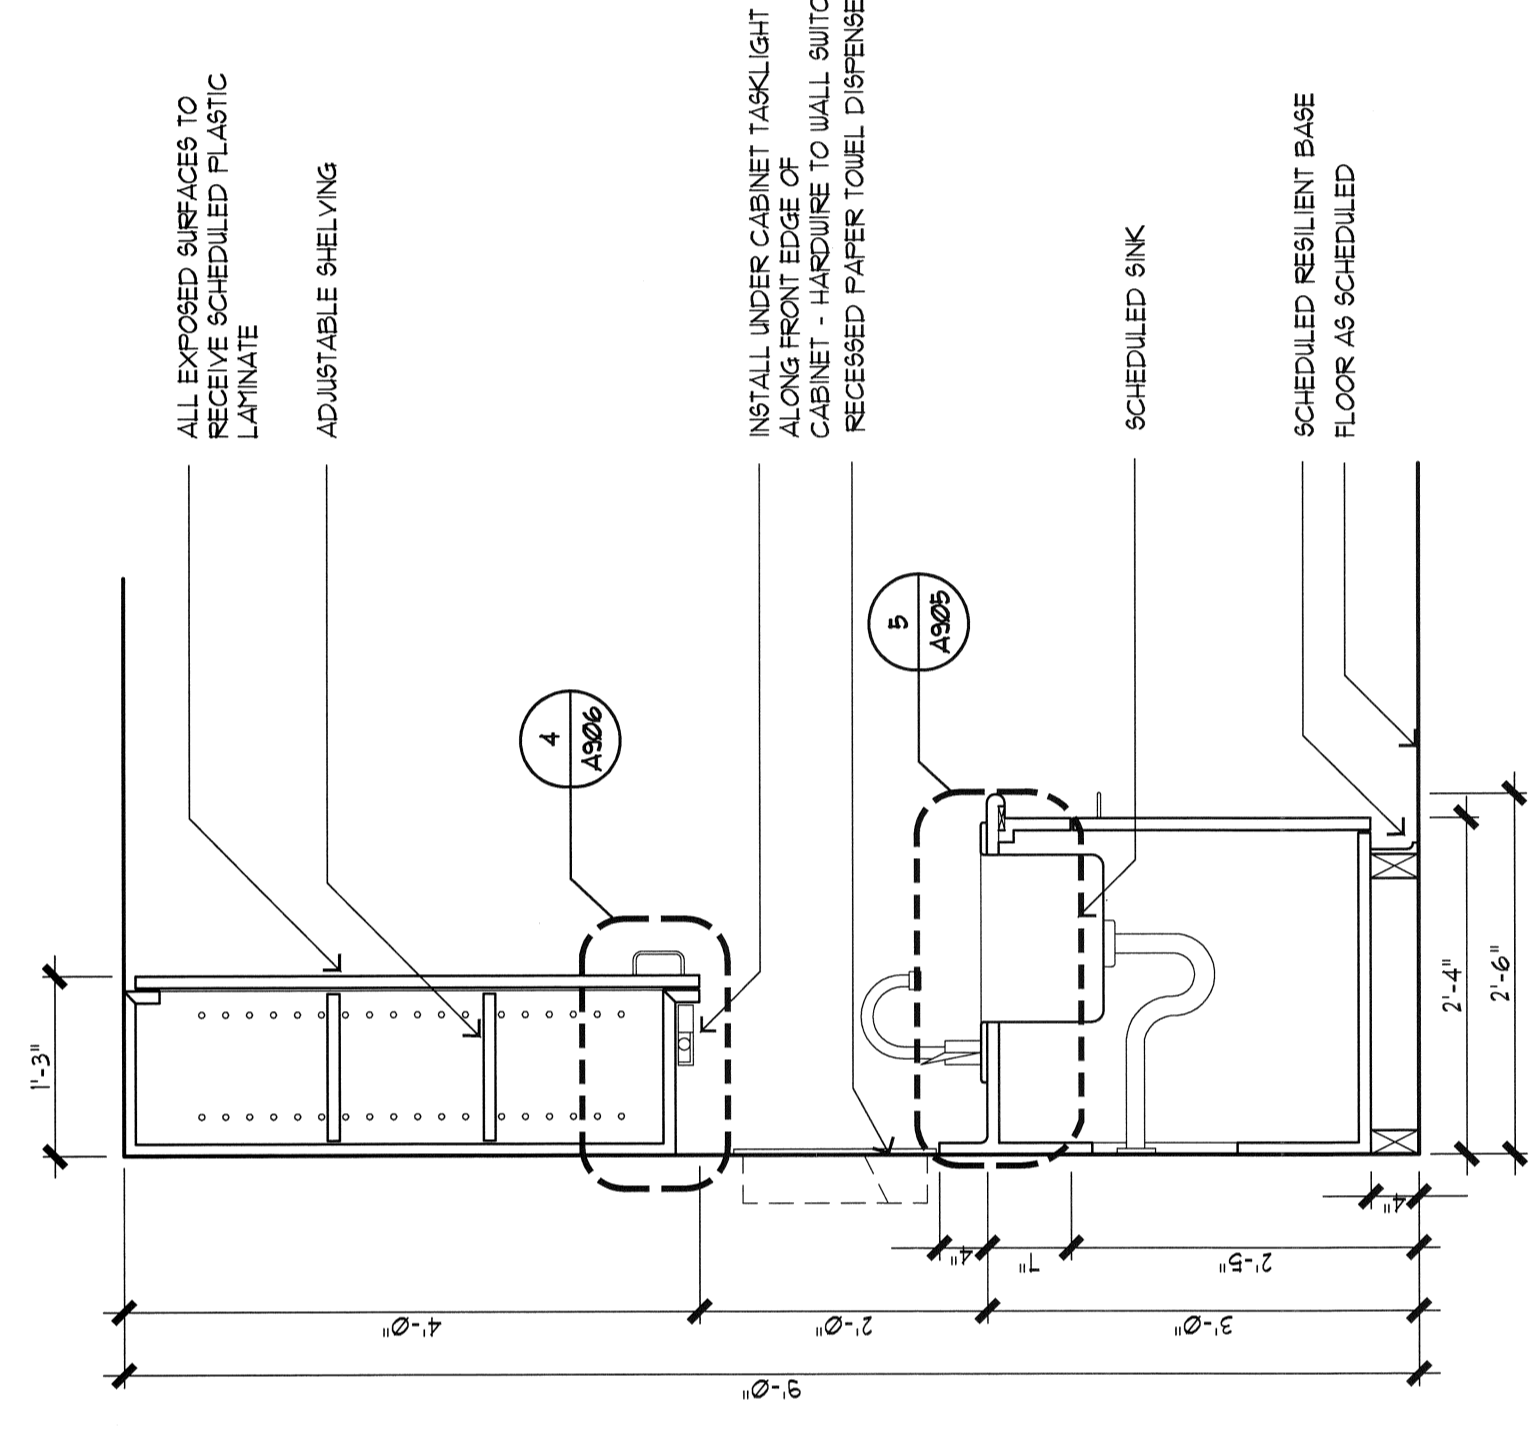


3 EXAM/HOME CABINET SECTION
 SCALE: 3/4"=1'-0"

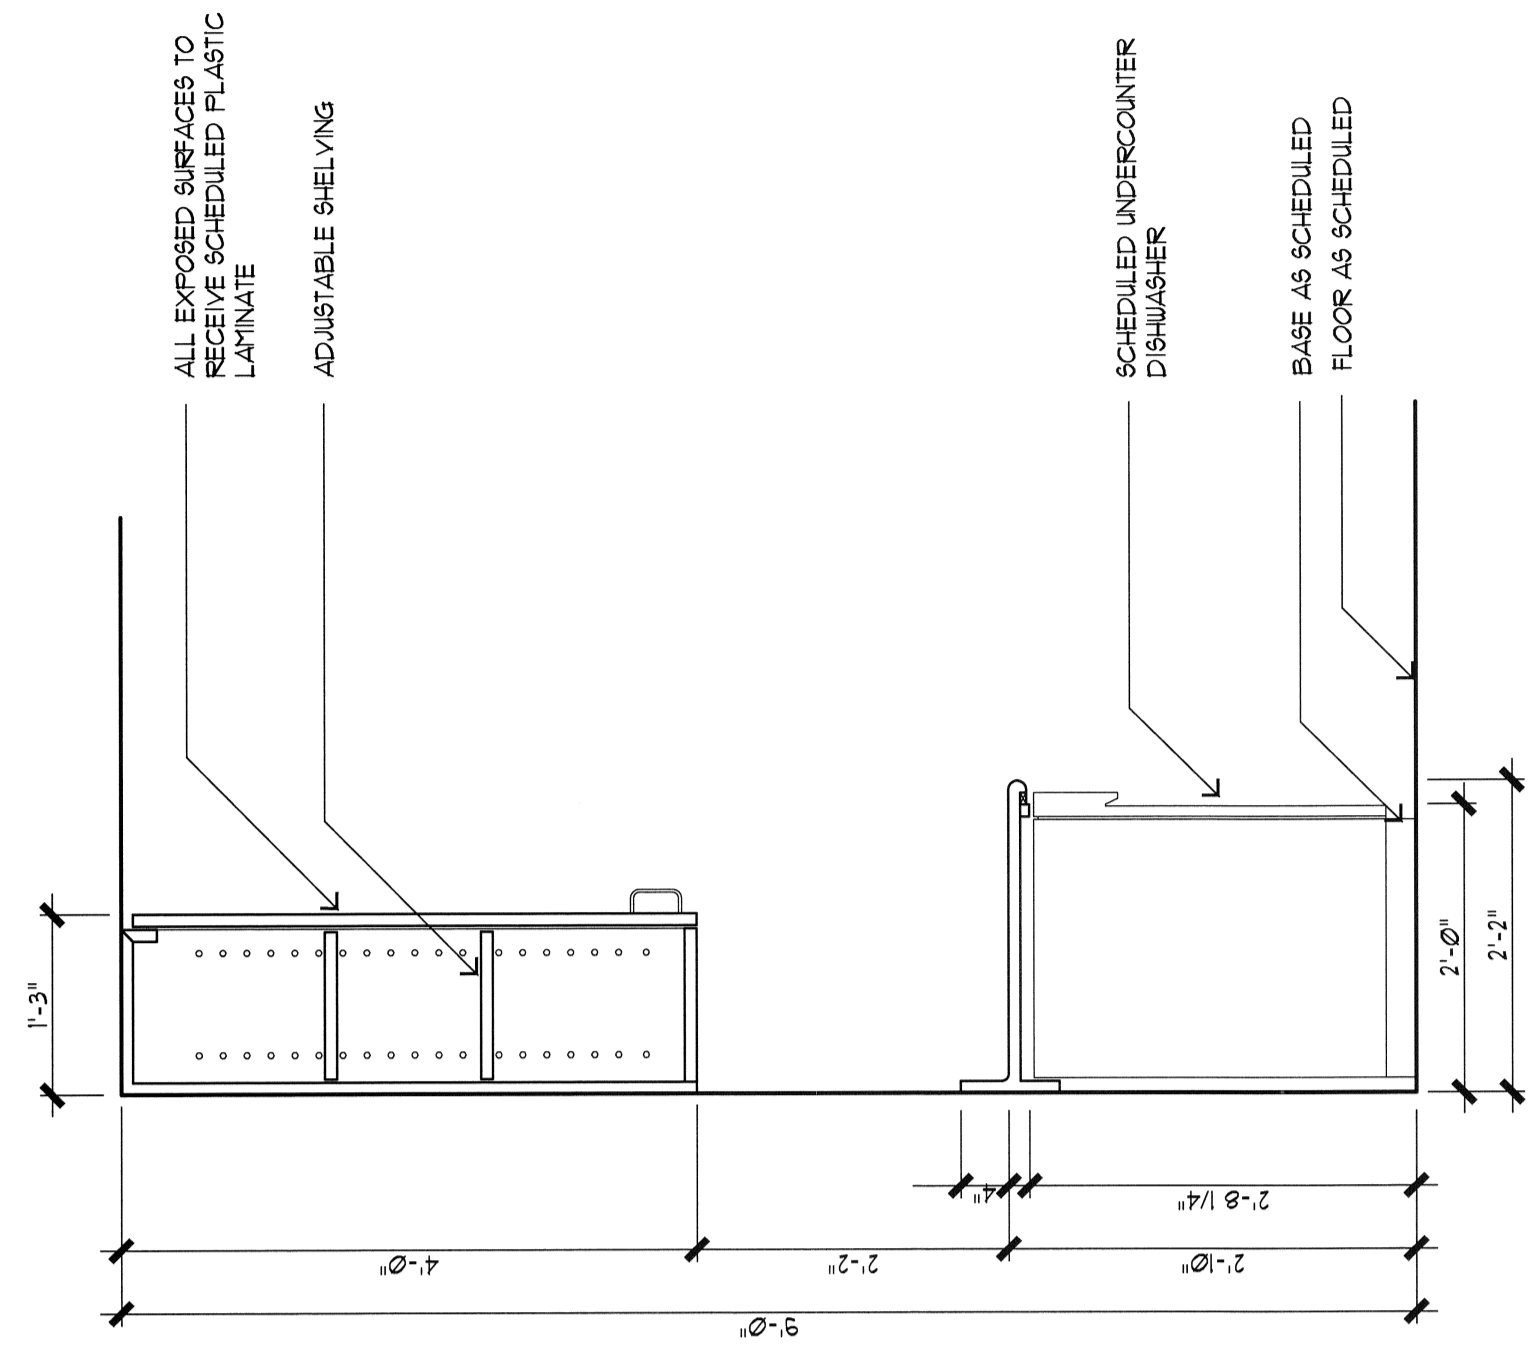


4 STAFF CABINET SECTION
 SCALE: 3/4"=1'-0"

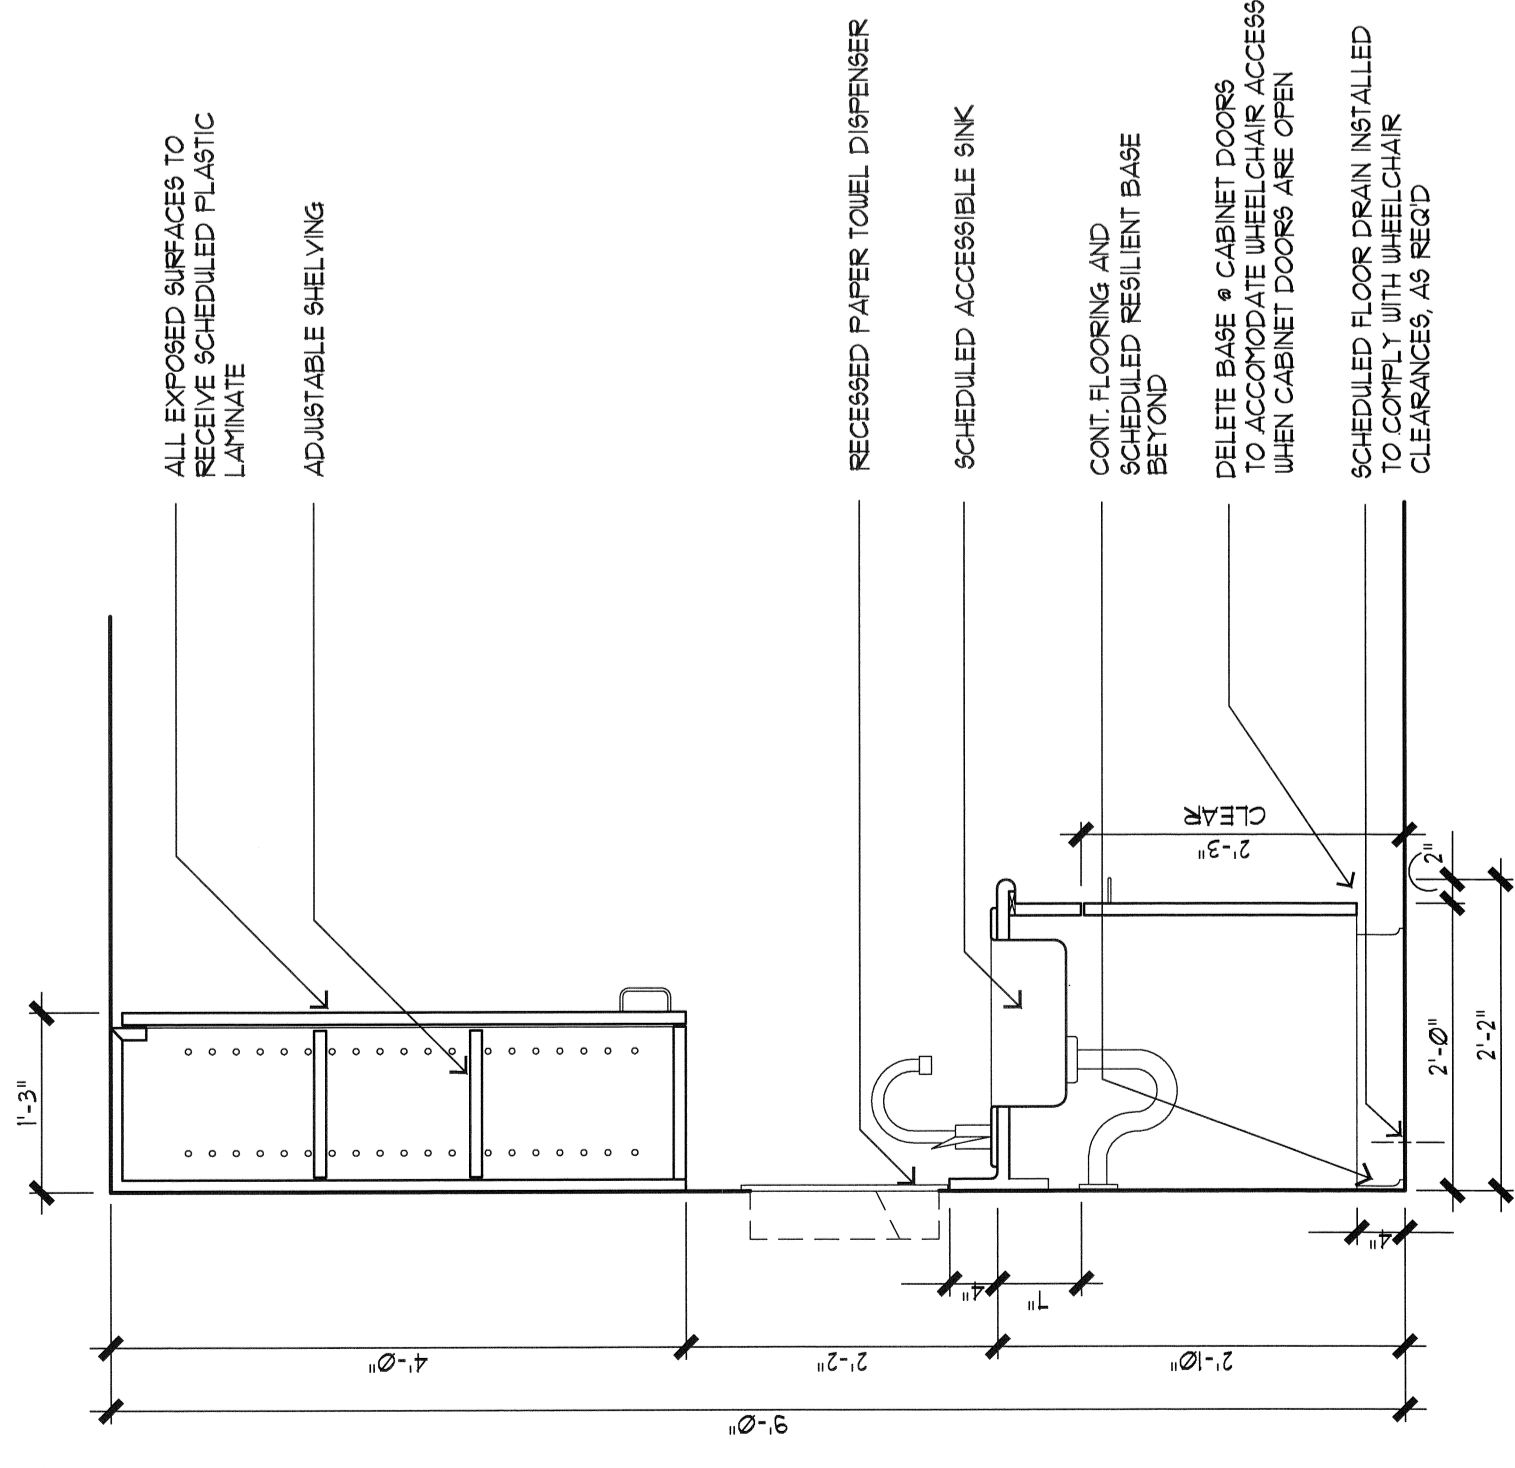


5 STAFF CABINET SECTION
 SCALE: 3/4"=1'-0"

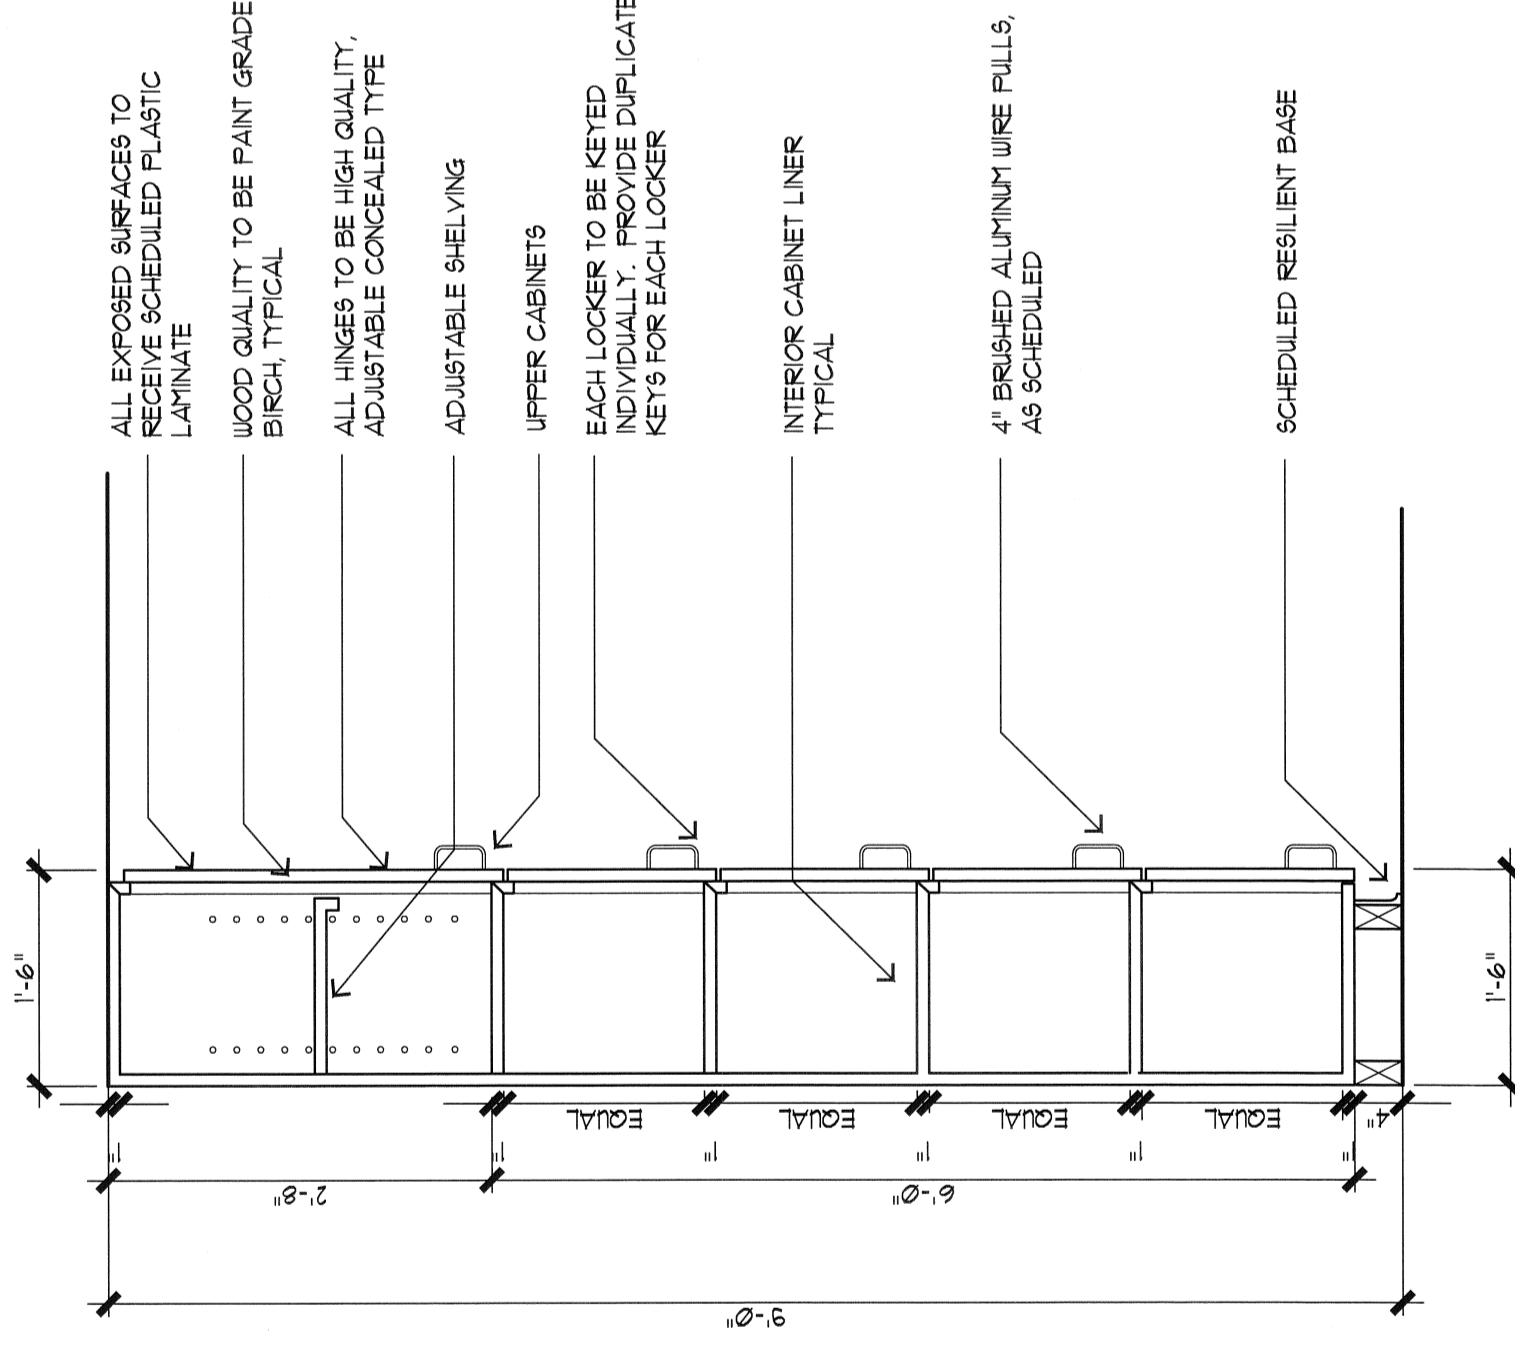

6 STAFF LOCKER SECTION
 SCALE: 3/4"=1'-0"

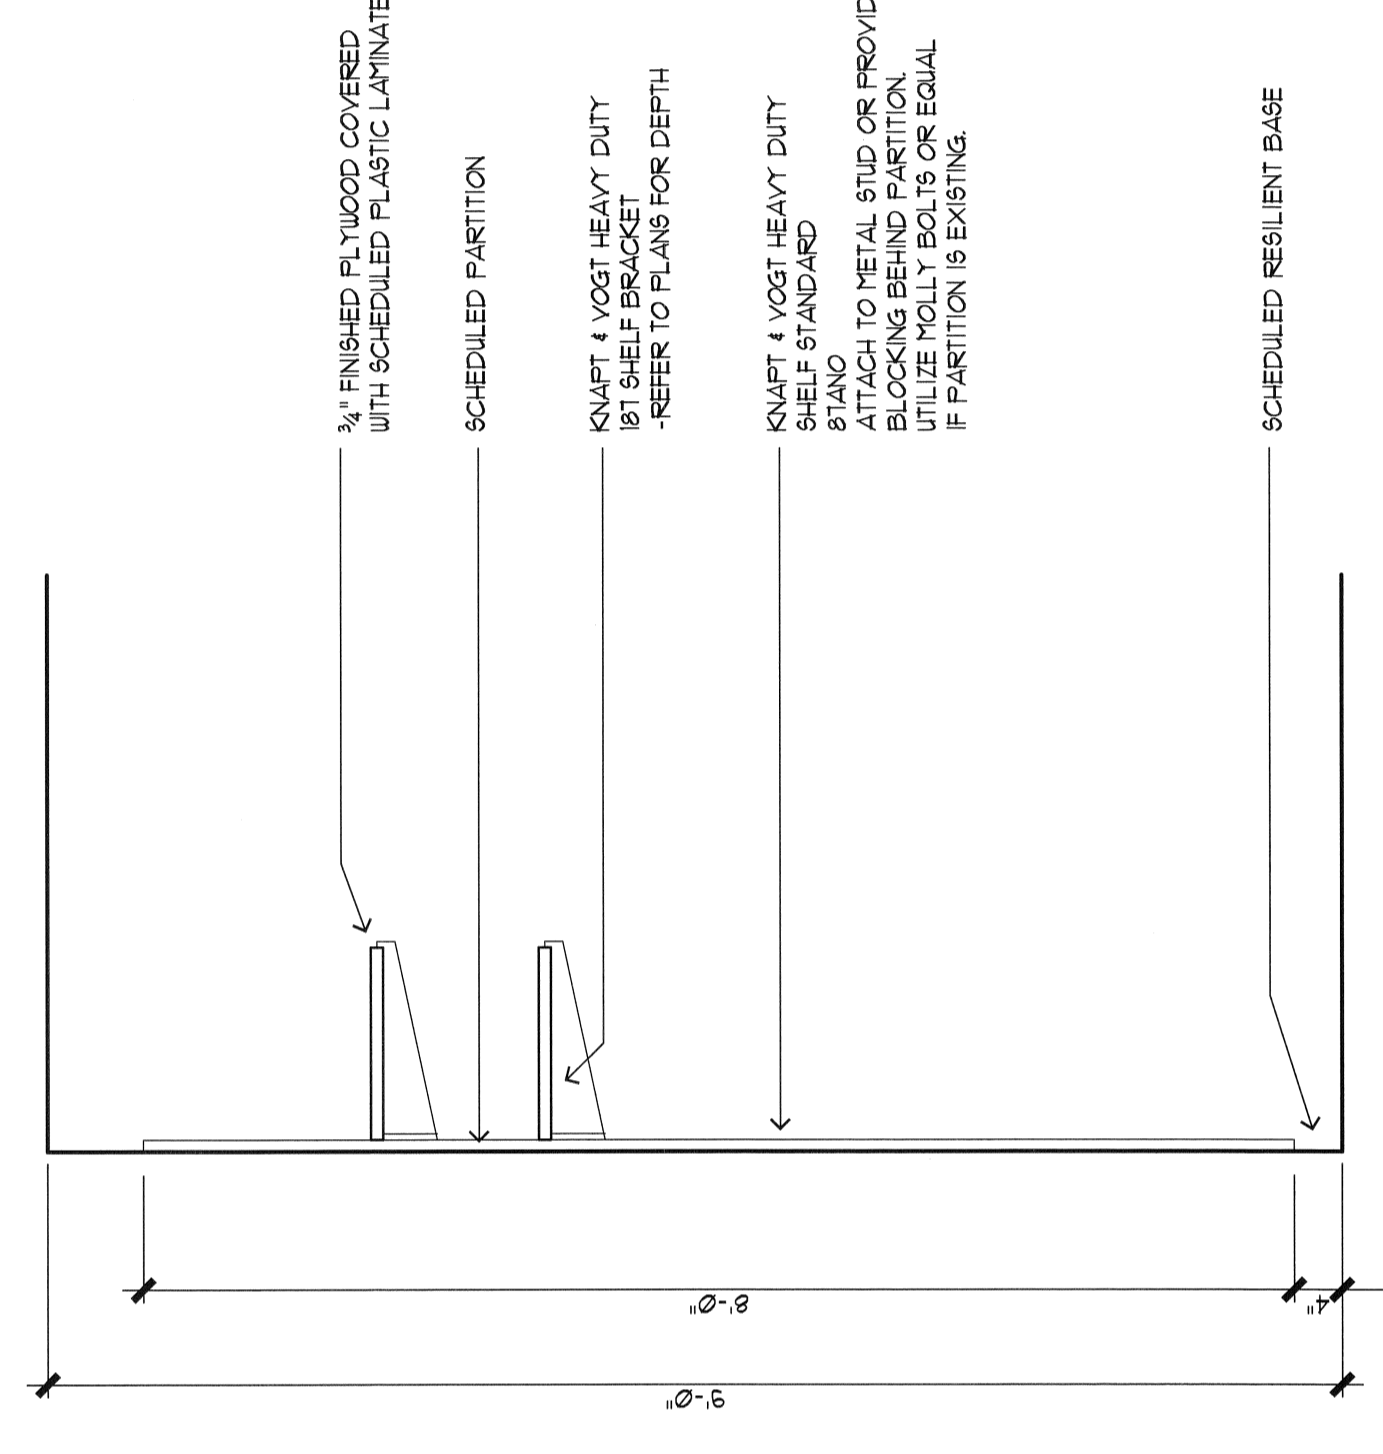

7 RECORD STOR. SECTION
 SCALE: 3/4"=1'-0"

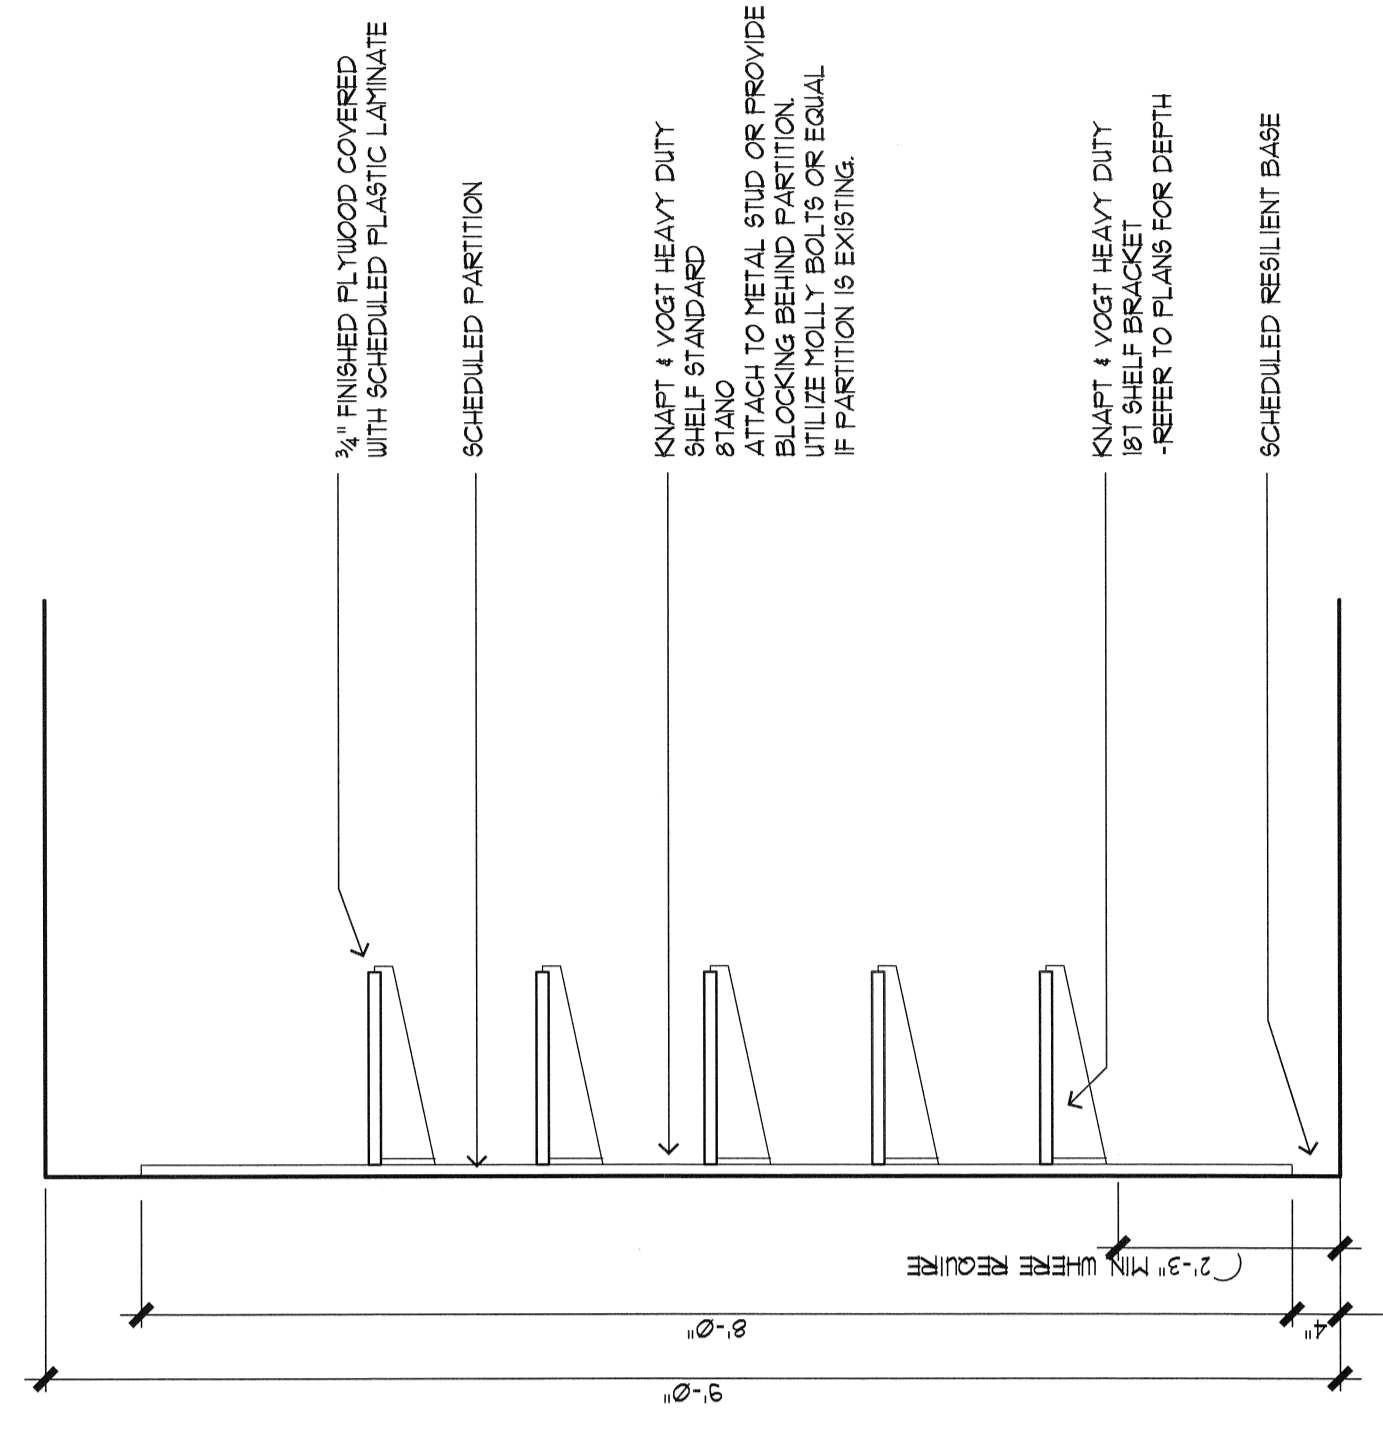

8 RECORD STOR. SECTION
 SCALE: 3/4"=1'-0"

Sheet Number	Issuance / Revision:	Description:
06/20/07	BASED FOR CHH REVIEW AND APPROVAL	
06/24/07	BASED FOR PERMIT AND PRICING	

Sheet Title

MILLWORK SECTIONS

Project Number	2715
Sheet Date	September 14, 2007
Scale	NOTED ON DRAWING
Drawn By	RA
Checked By	HDS