




2 ENLARGED RESTROOM PLAN
A401 1/4" = 1'-0"

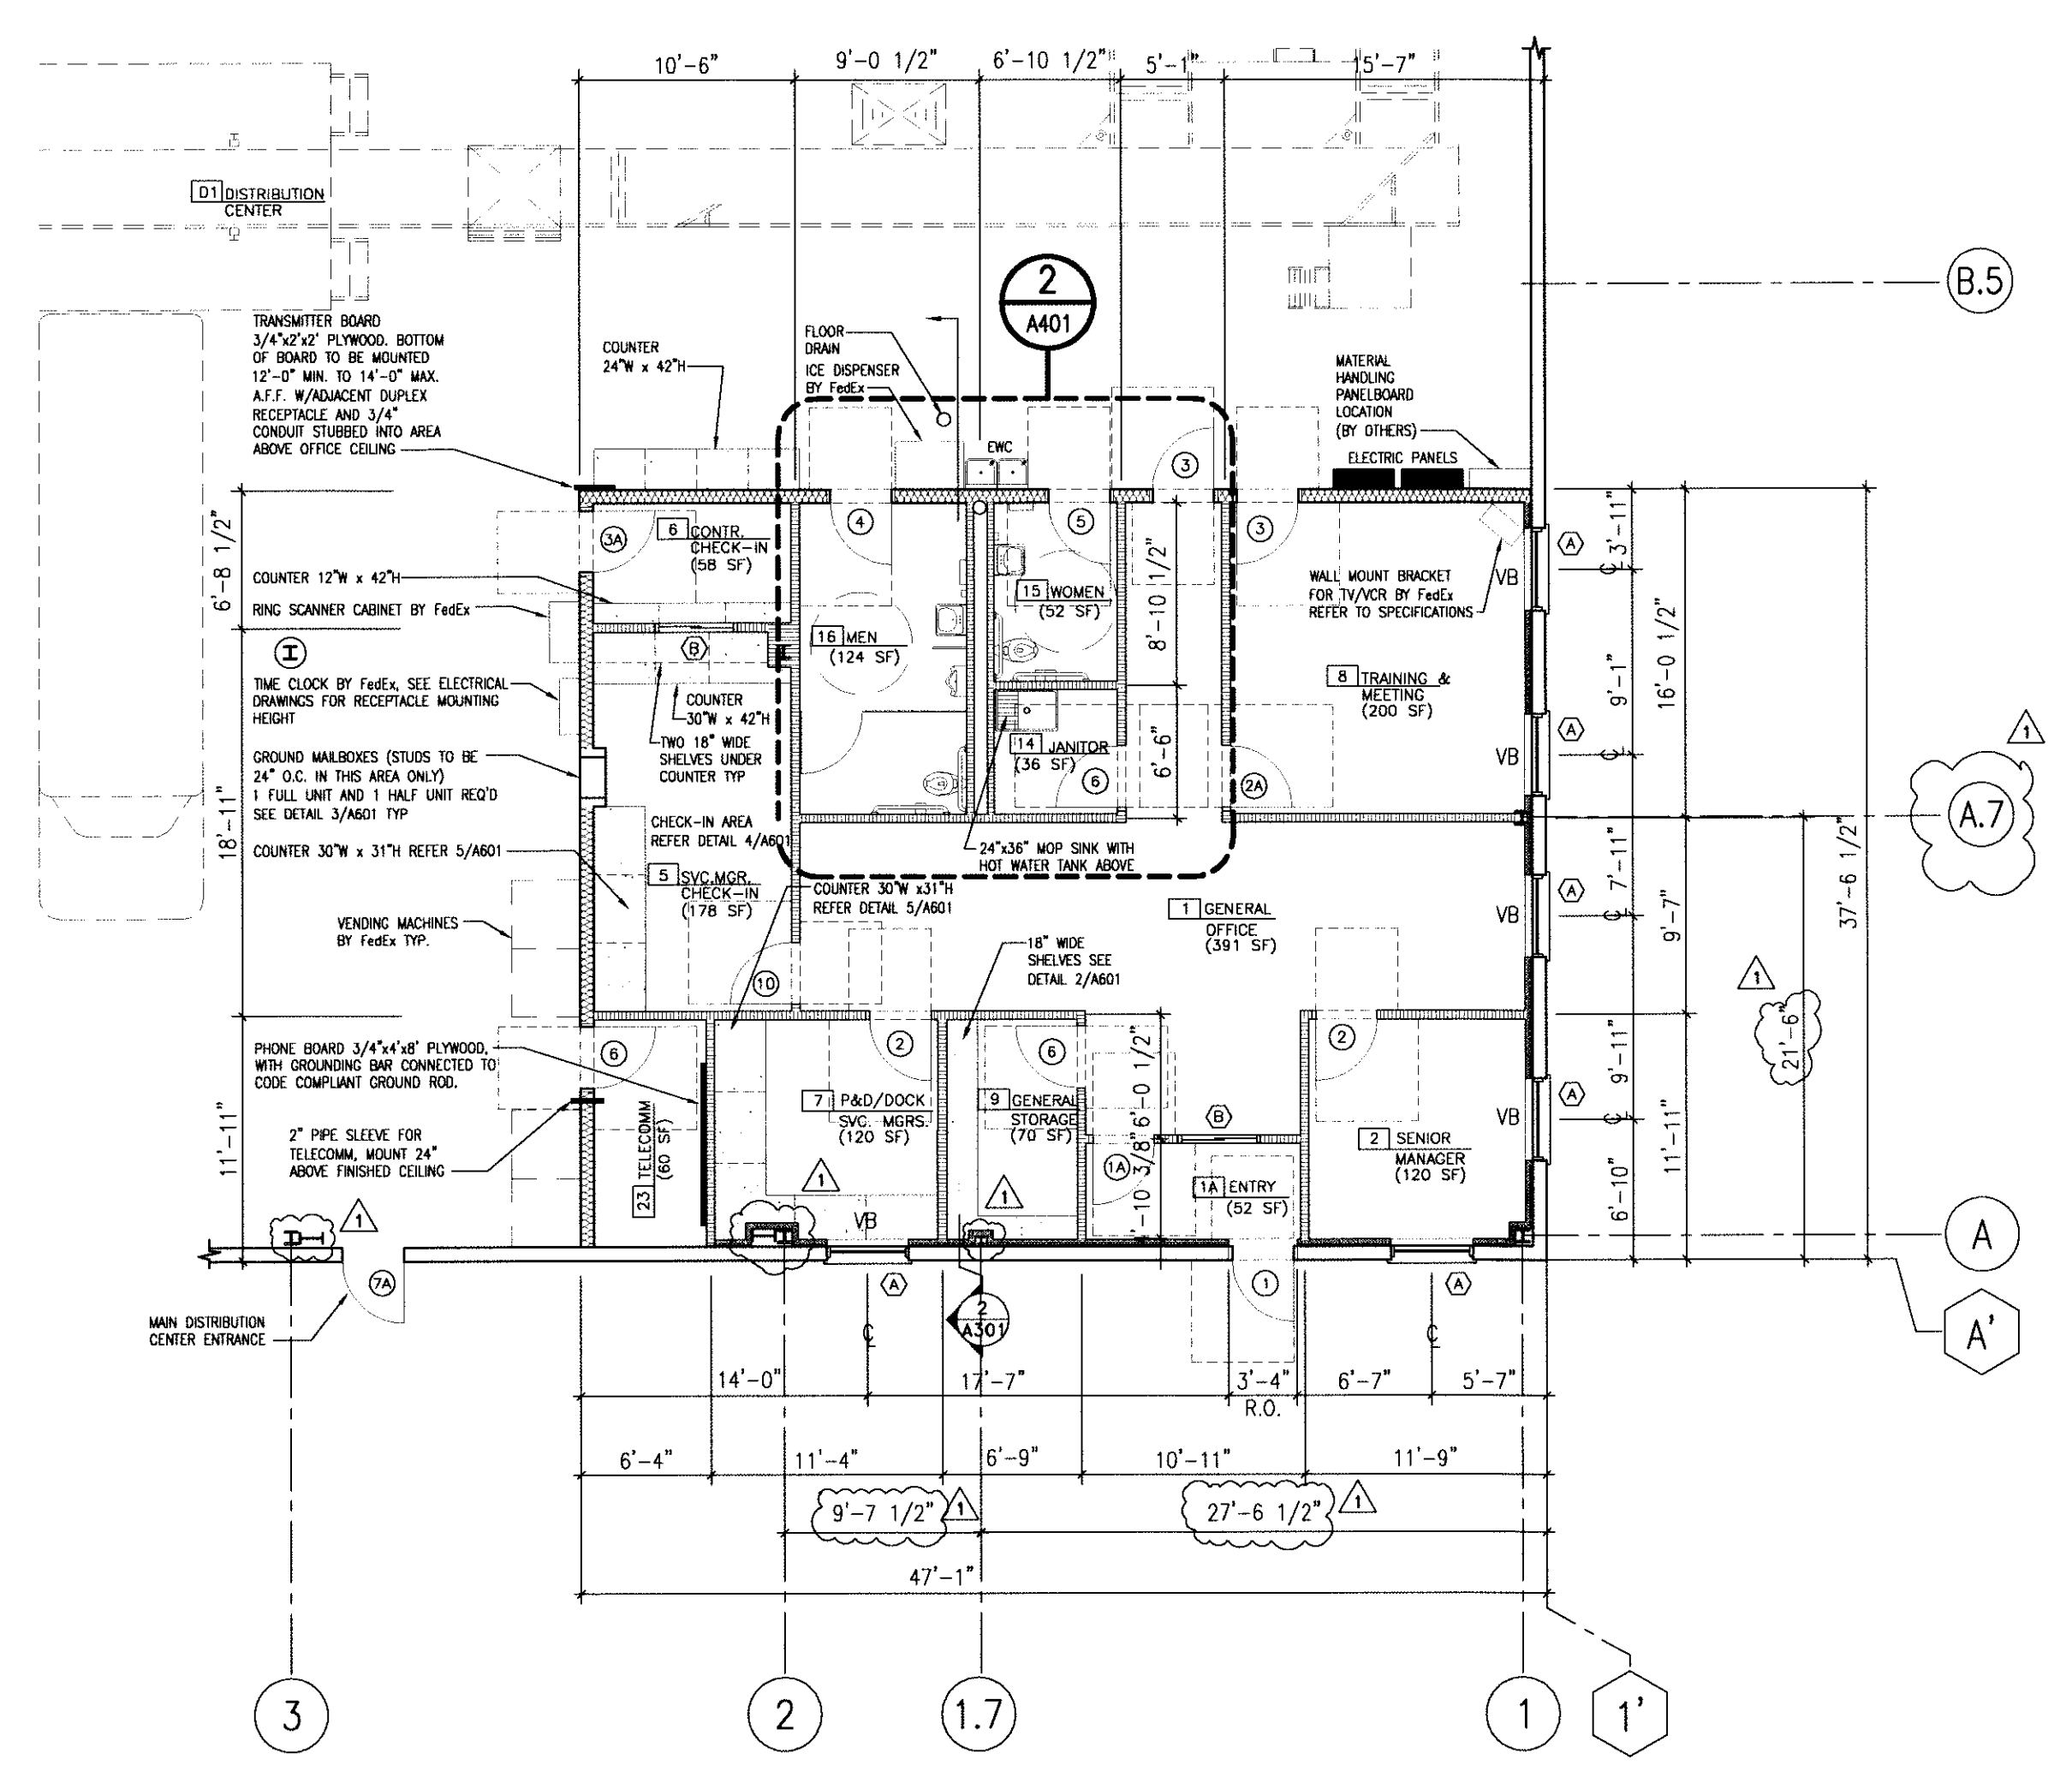


1 ENLARGED OFFICE PLAN
A101 1/8" = 1'-0"

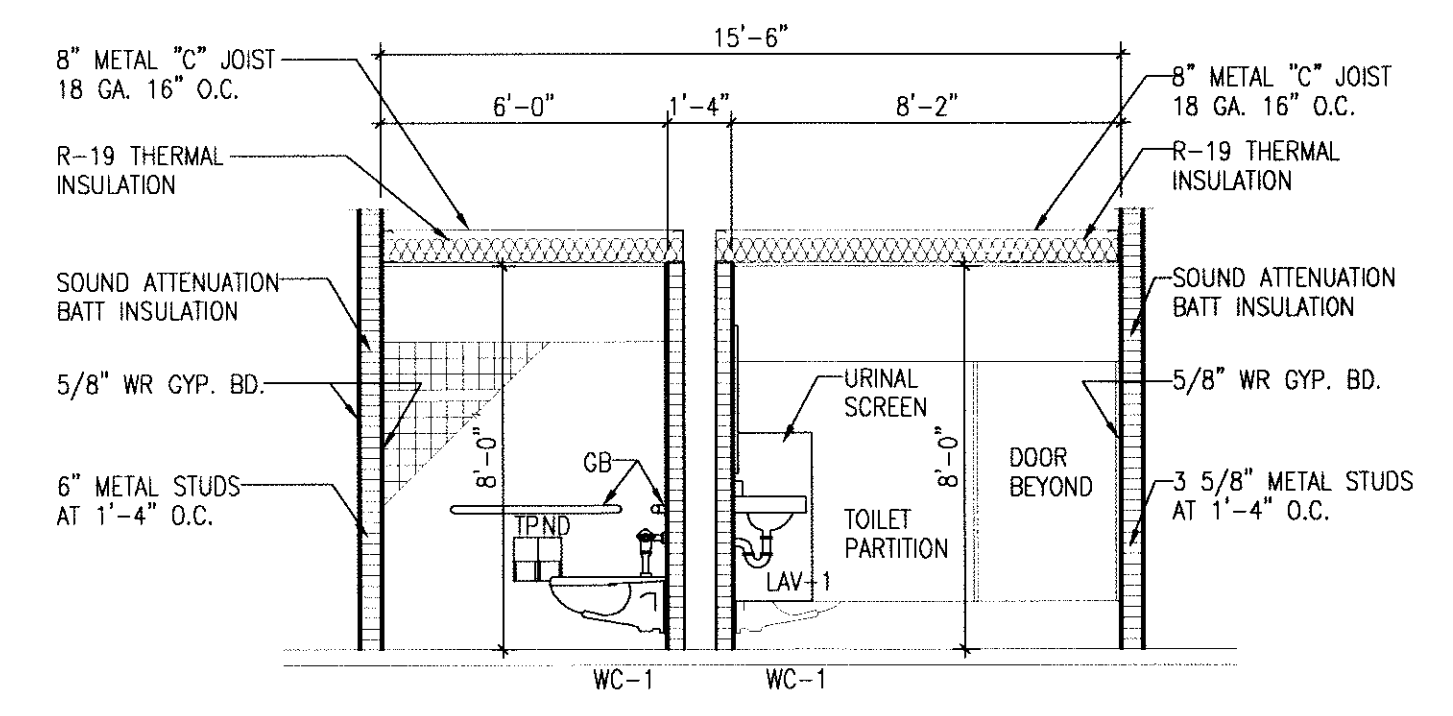


6 SECTION THRU RESTROOMS
A401 1/4" = 1'-0"

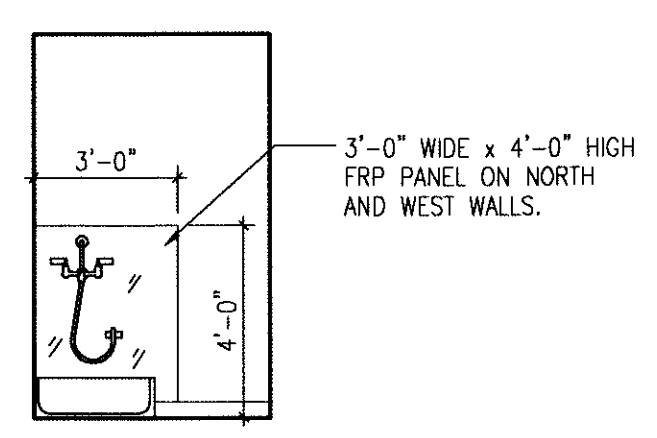

5 JANITOR 14 ELEVATION
A401 1/4" = 1'-0"

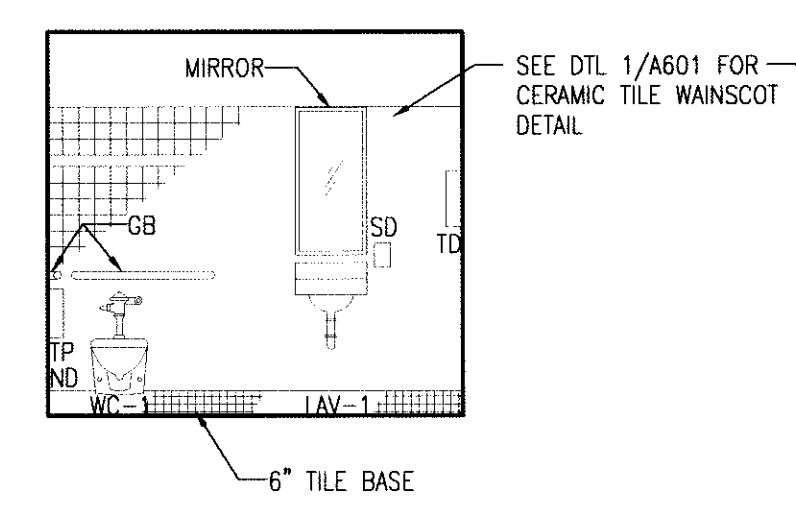

4 WOMEN 15 ELEVATION
A401 1/4" = 1'-0"

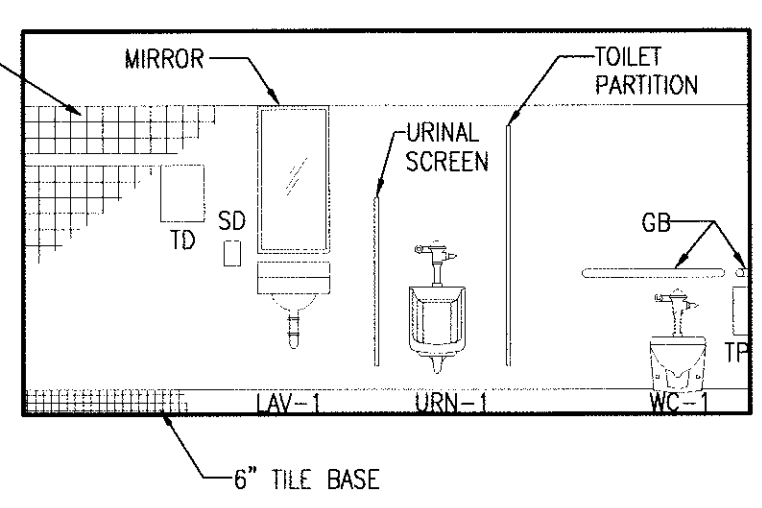

3 MEN 16 ELEVATION
A401 1/4" = 1'-0"

FIXTURE LEGEND

- WC = WATER CLOSET
- WC-1 = ADA WATER CLOSET
- URN = URINAL
- URN-1 = ADA URINAL
- LAV = LAVATORY
- LAV-1 = ADA LAVATORY
- GB = GRAB BARS
- MIRRORS = LAVATORY MIRROR
- SD = WALL MOUNTED SOAP DISPENSER
- TD = PAPER TOWEL DISPENSER
- TP = TOILET PAPER HOLDER
- ND = SANITARY NAPKIN-TAMPON DISPOSAL
- NDP = SANITARY NAPKIN-TAMPON VENDOR
- EWC = ELECTRIC WATER COOLER
- F/CL = WALL FINISH TO CENTERLINE OF FIXTURE
- F/F = FINISH TO FINISH
- VB = VENETIAN BLIND

NOTE:
SEE DRAWING A701 FOR FIXTURE MOUNTING HEIGHT AND CLEARANCES FOR ACCESSIBLE ITEMS.

LEGEND

- [Symbol] = SOUND ATTENUATION BATT INSULATION
- [Symbol] = THERMAL BATT INSULATION R-13
- [Symbol] = STUD WALL: 3 5/8" OR 6" METAL STUDS AT 1'-4" O/C WITH 5/8" GYP. BOARD BOTH SIDES. EXTEND WALL CONSTRUCTION TO 10'-0" A.F.F. UNLESS NOTED OTHERWISE.
- [Symbol] = FIRE EXTINGUISHER LOCATION
- [Symbol] = ACCESSIBLE CLEAR FLOOR SPACE REQUIREMENTS.

GENERAL NOTES:

1. ALL DIMENSIONS ARE FROM FACE OF STUD TO FACE OF STUD UNLESS NOTED OTHERWISE.
2. ALL DOOR FRAMES LOCATED IN ROOM CORNERS ARE LOCATED 4" OFF OF THE FACE OF THE WALL PERPENDICULAR TO THE DOOR UNLESS NOTED OTHERWISE.