

HENRY D. THOMPSON
 1776 Peachtree Road, N.W.
 Suite 180
 Atlanta, Georgia 30309
 404 962 9680

This drawing is the property of the architect and
 is not to be reproduced or used without his written
 permission.

Issue date \ revisions

04/07/08 ISSUED FOR CONSTRUCTION

architect's seal

Project name
**HAVERTYS
 FURNITURE**


403 AIRPORT BOULEVARD
 MOBILE, ALABAMA 36609

HAVERTYS FURNITURE CO.
 ATLANTA, GEORGIA


sheet title
**MILLWORK DETAILS
 CUST. SERVICE DESK**

Drawn
 SMF
 Checked
 JRS
 Project no.
 2007-042
 date
 04/07/08

AI4.4
 sheet no.

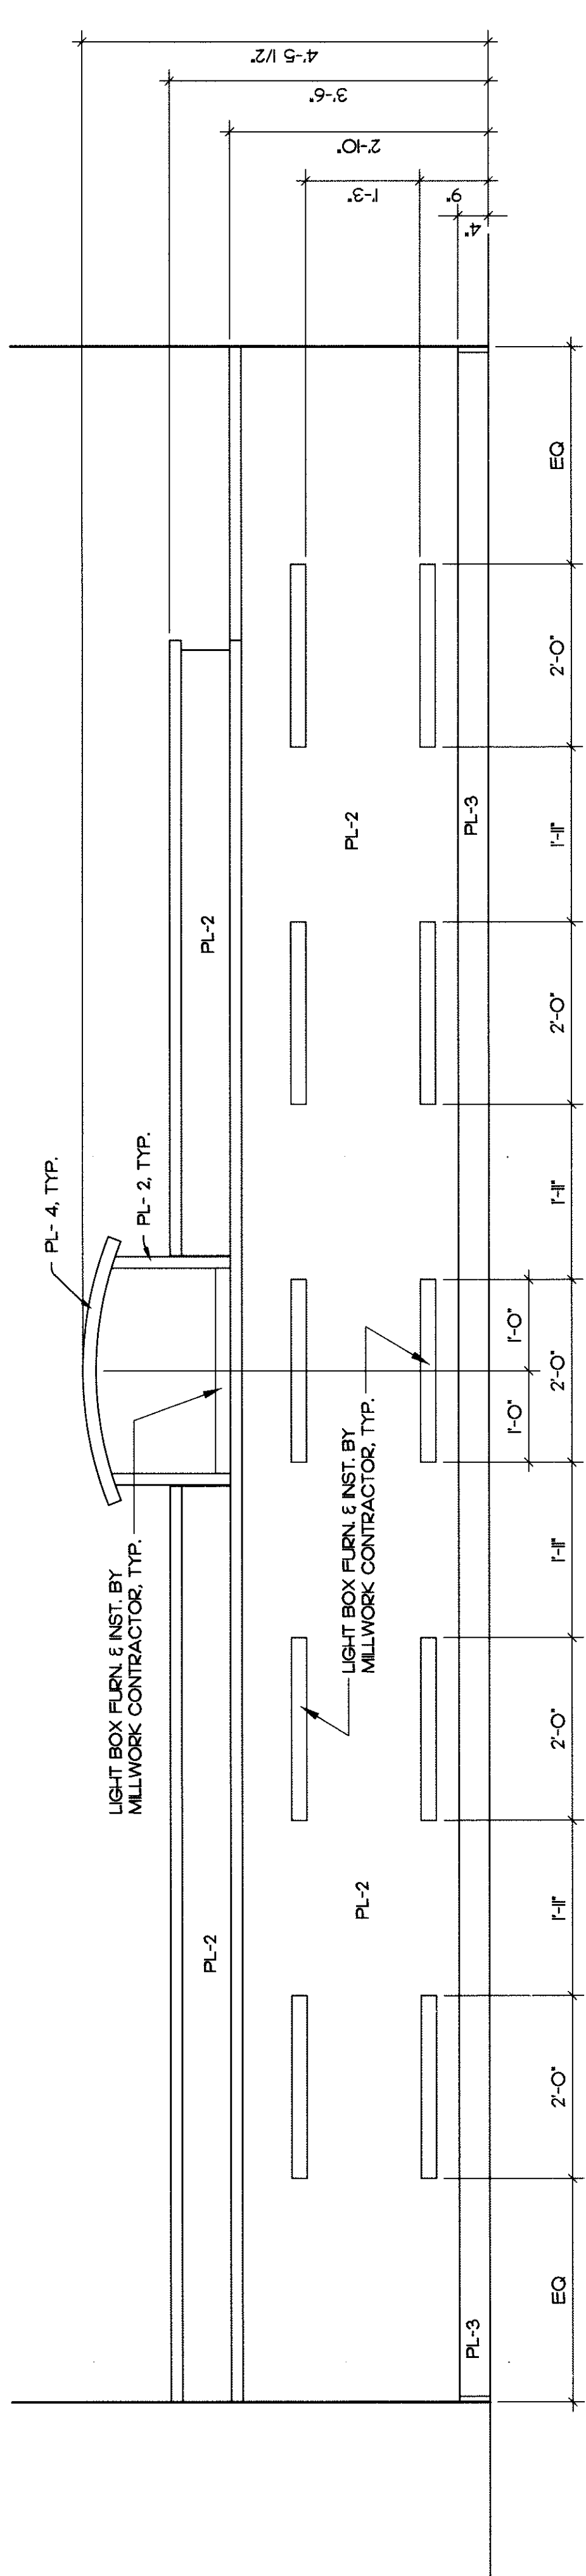

2 ELEV. - CASH WRAP
 SCALE 3/4" = 1'-0"

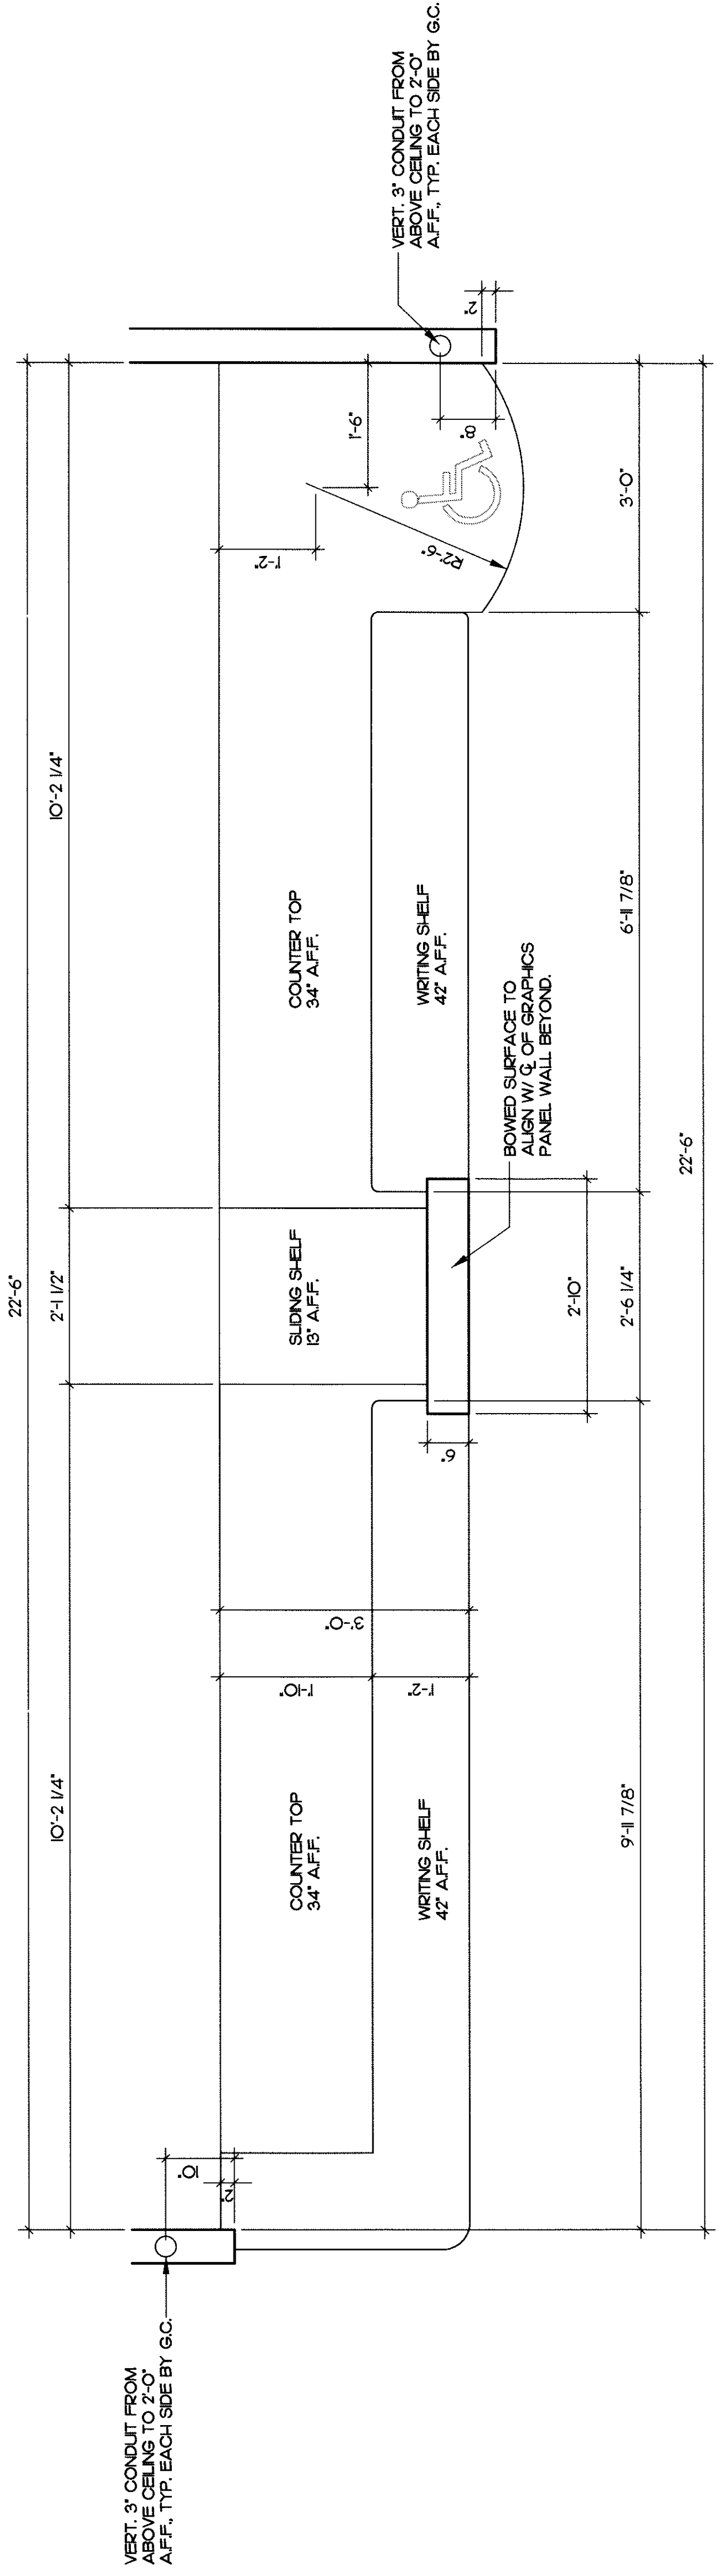

1 PLAN - CASH WRAP
 SCALE 3/4" = 1'-0"