


Sheet Number	Issuance Date	Revision / Description
000001		BASED FOR COAH REVIEW AND APPROVAL
000001		BASED FOR PERMIT AND PROCEED


Project **Davita**
 FLEUR DE LIS CLINIC
 5555 BULLARD AVE. Suite 110
 NEW ORLEANS, LA. 70128
 Sheet Title

INTERIOR ELEVATIONS


Project Number 2715
 Sheet Date September 14, 2007
 Scale NOTED ON DRAWING
 Drawn By IB
 Checked By HDS

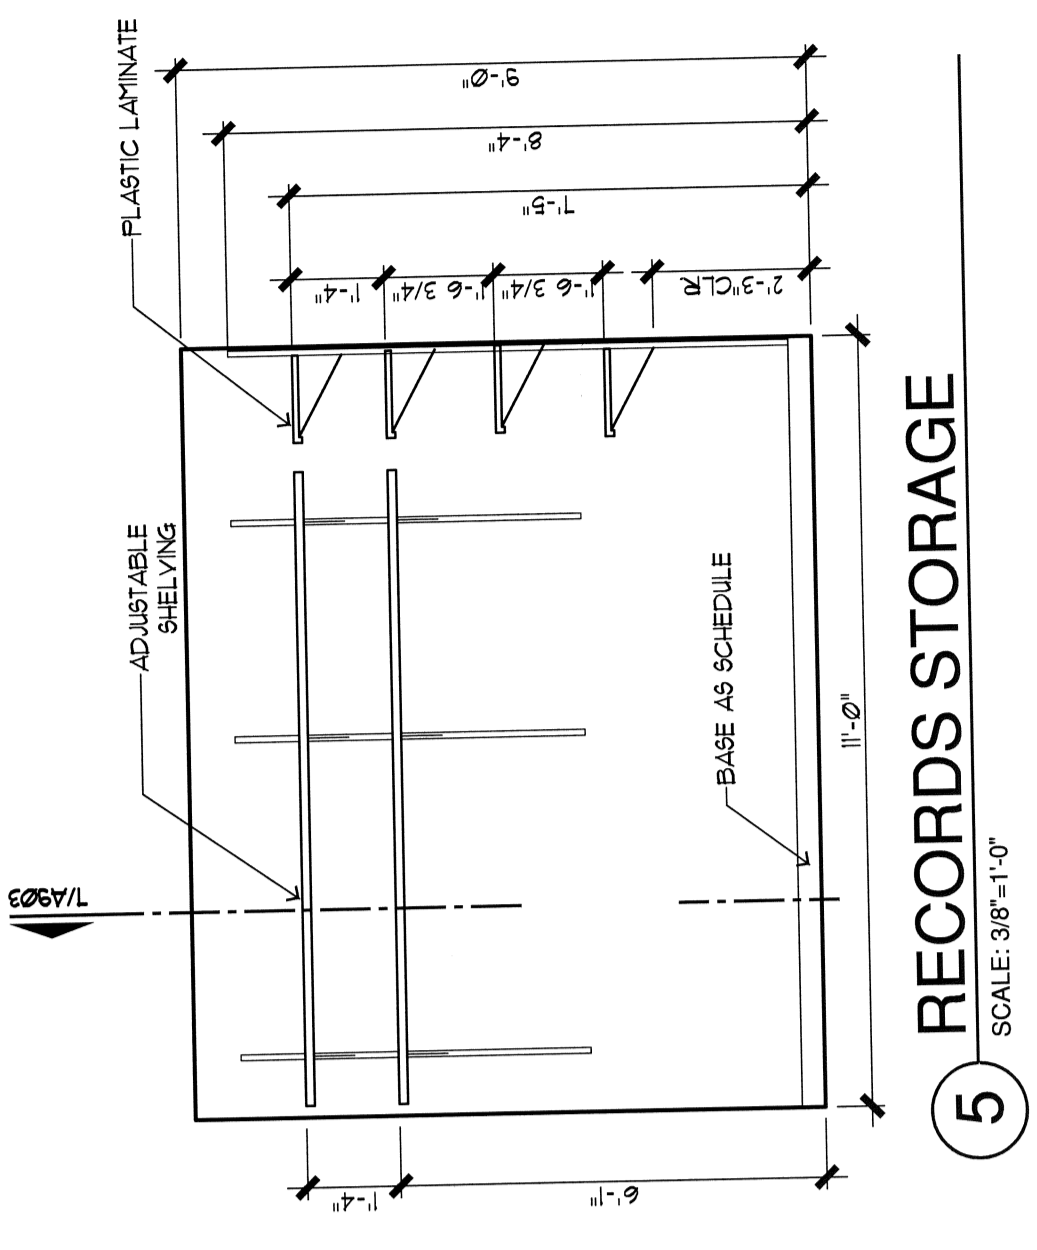


5 RECORDS STORAGE
 SCALE: 3/8"=1'-0"

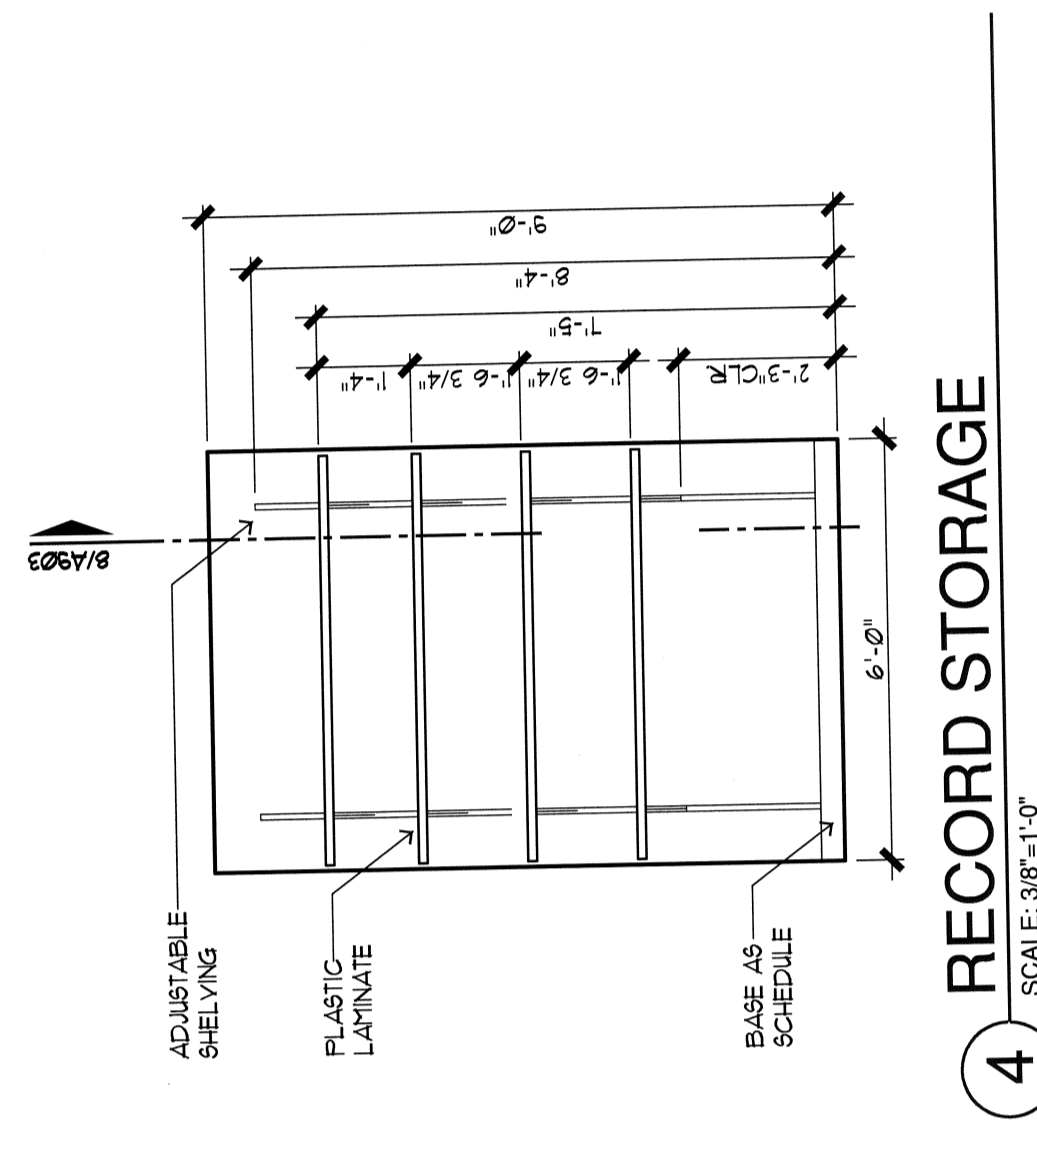


4 RECORD STORAGE
 SCALE: 3/8"=1'-0"

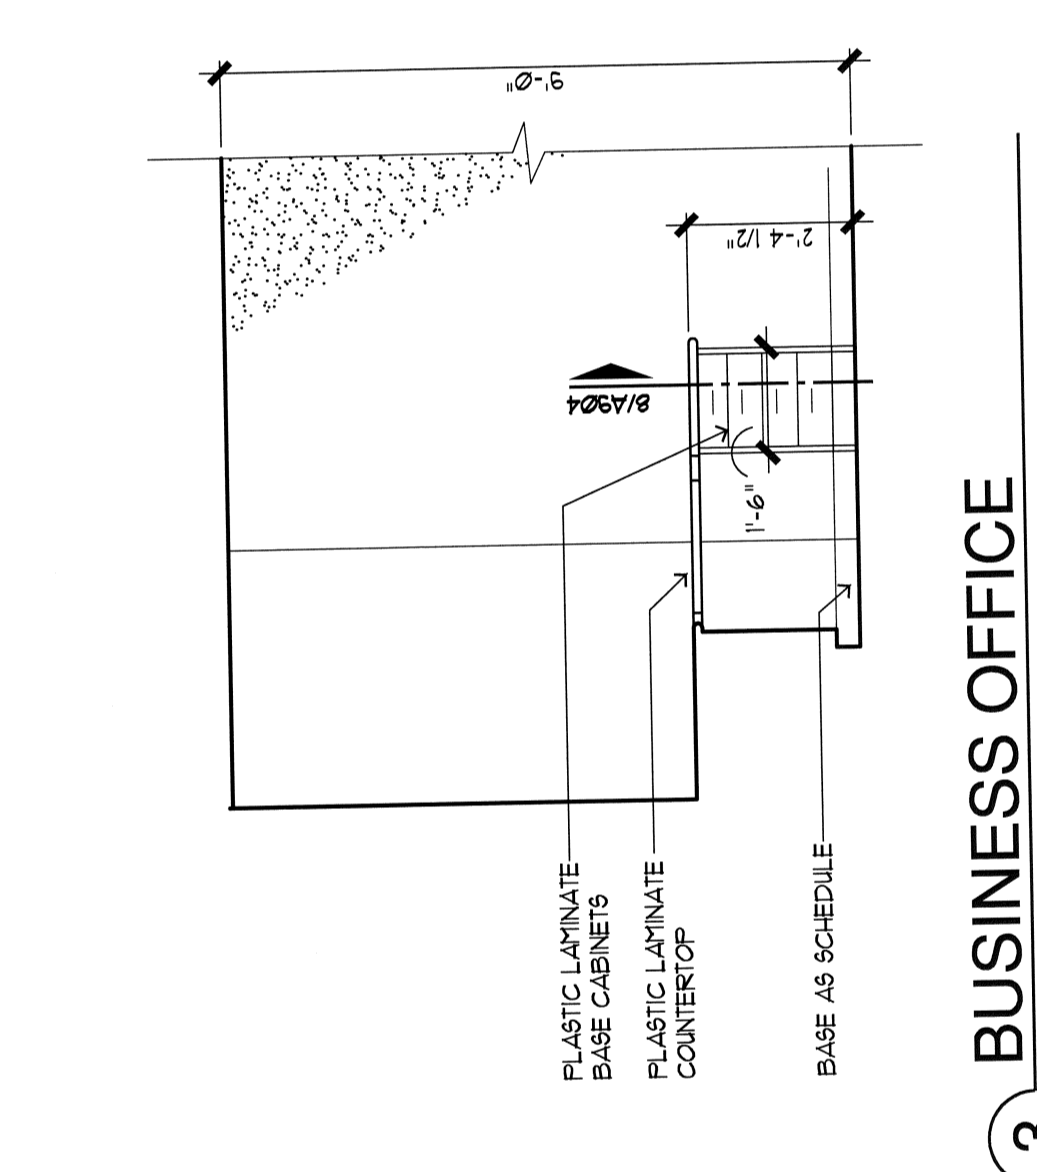


3 BUSINESS OFFICE
 SCALE: 3/8"=1'-0"

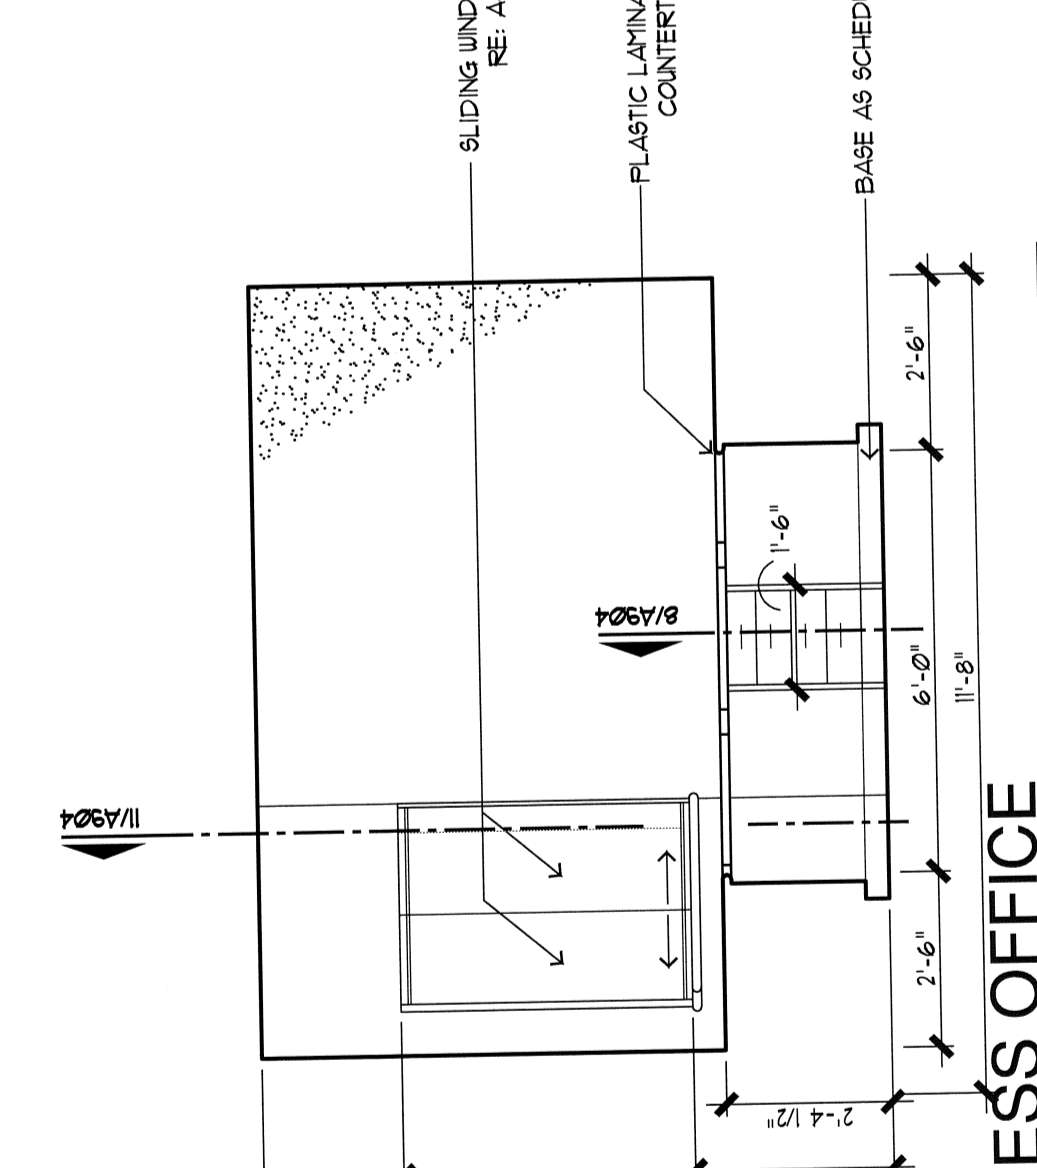


2 BUSINESS OFFICE
 SCALE: 3/8"=1'-0"

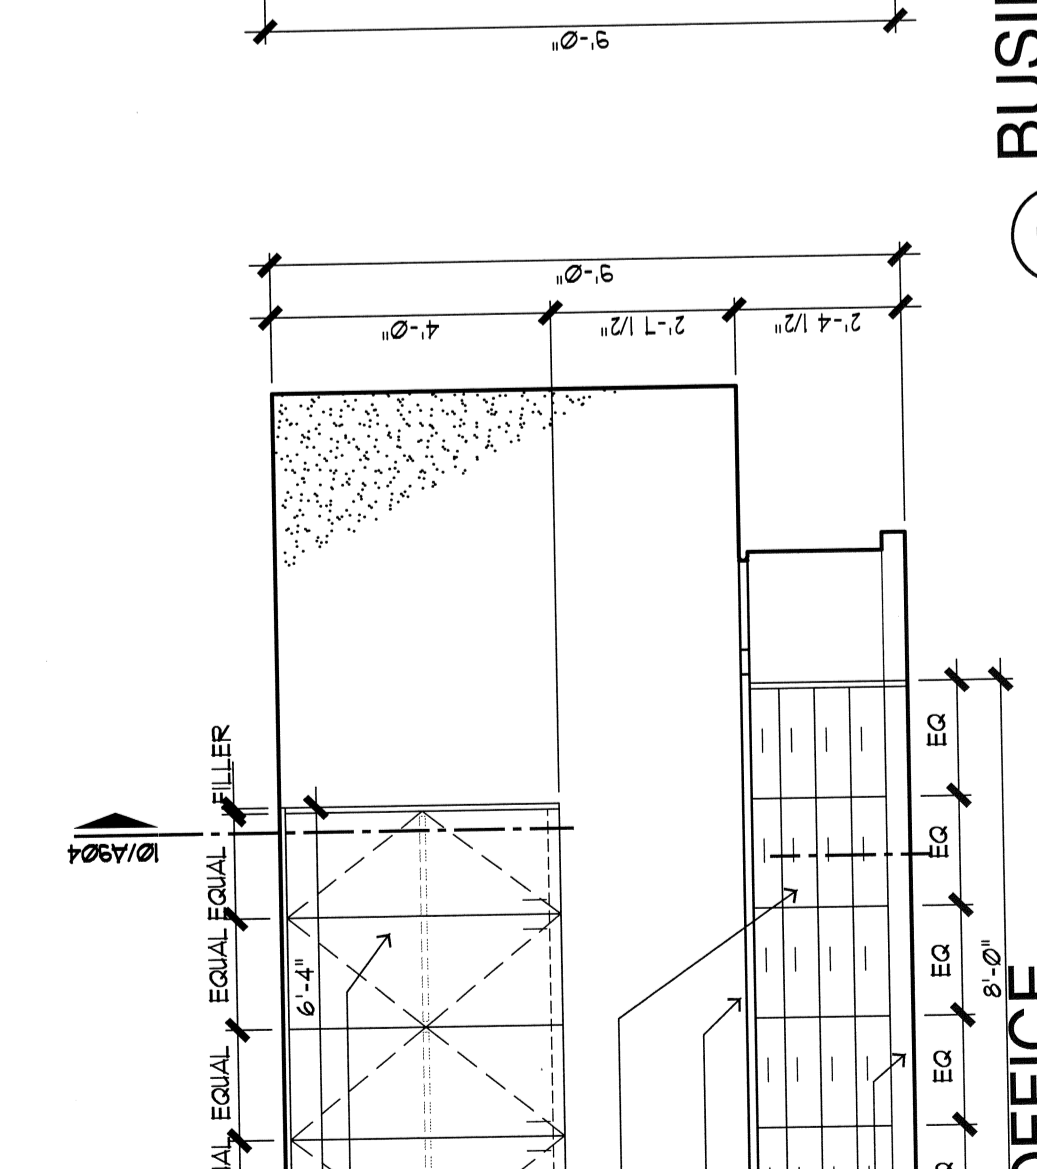


1 BUSINESS OFFICE
 SCALE: 3/8"=1'-0"

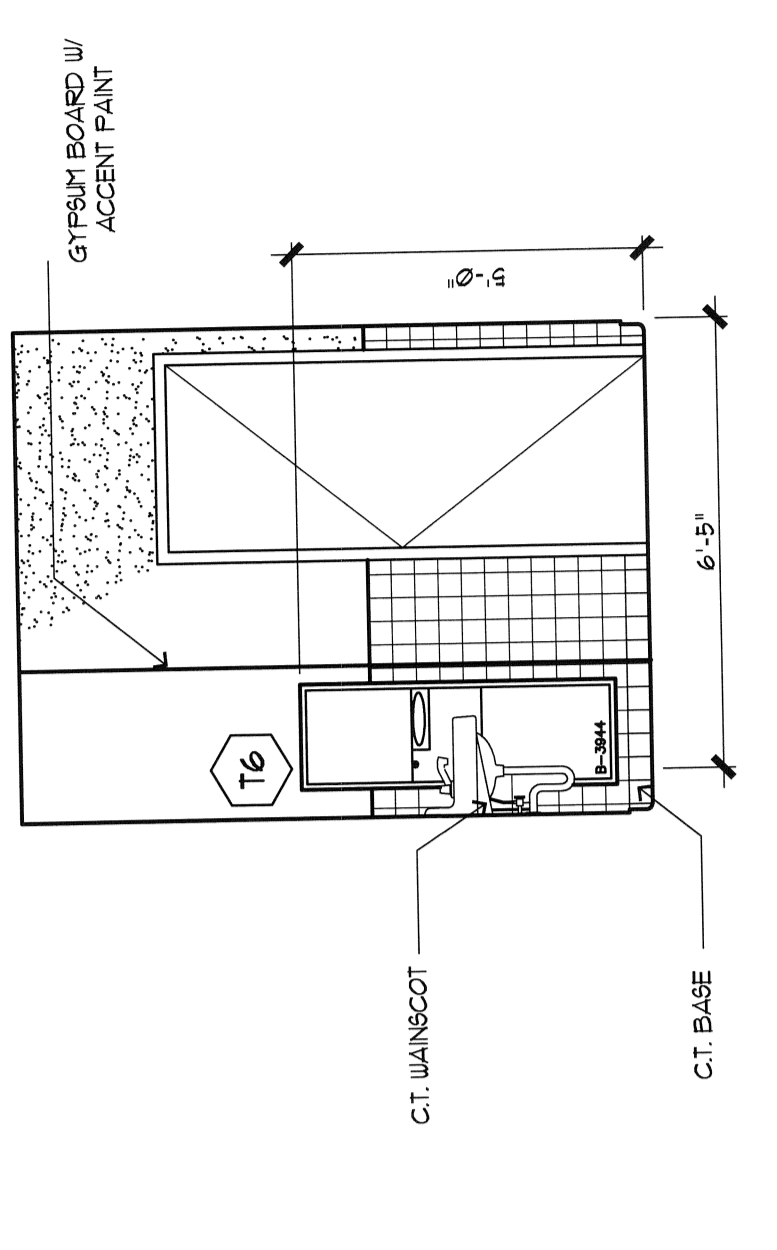


10 STAFF RESTROOM
 SCALE: 3/8"=1'-0"

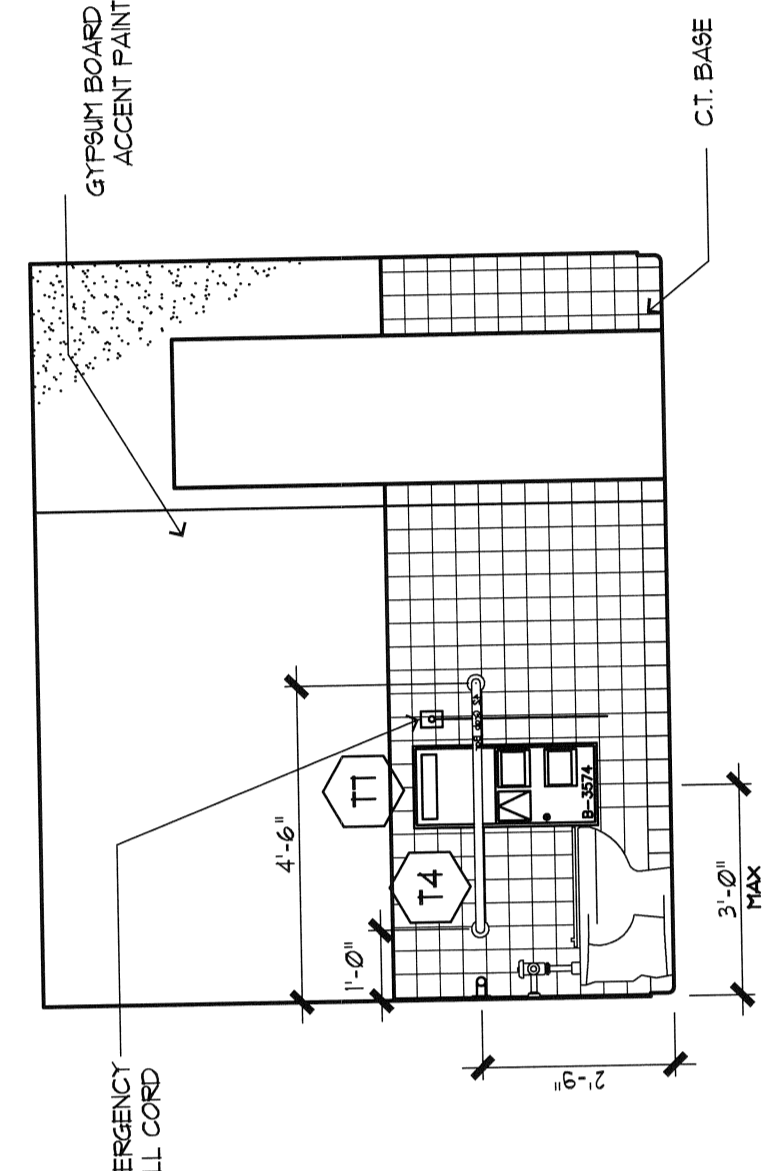


9 PATIENT RESTROOM
 SCALE: 3/8"=1'-0"

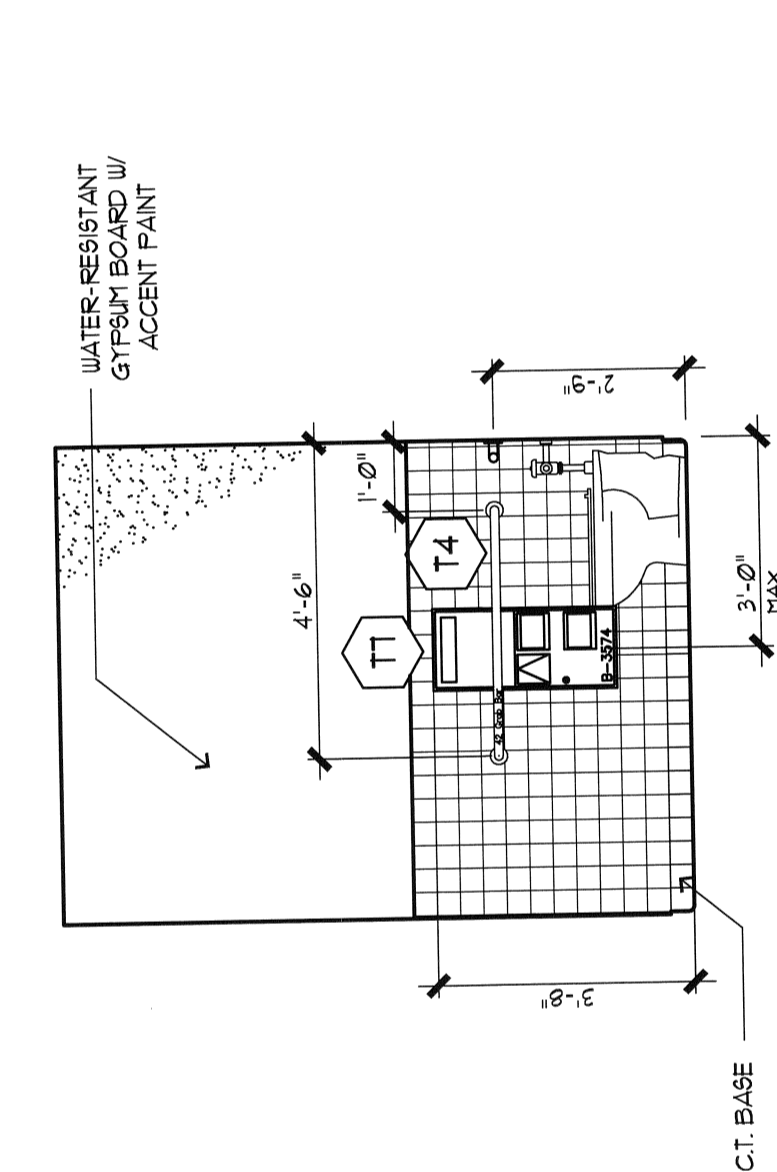


8 PATIENT/STAFF RESTROOM
 SCALE: 3/8"=1'-0"

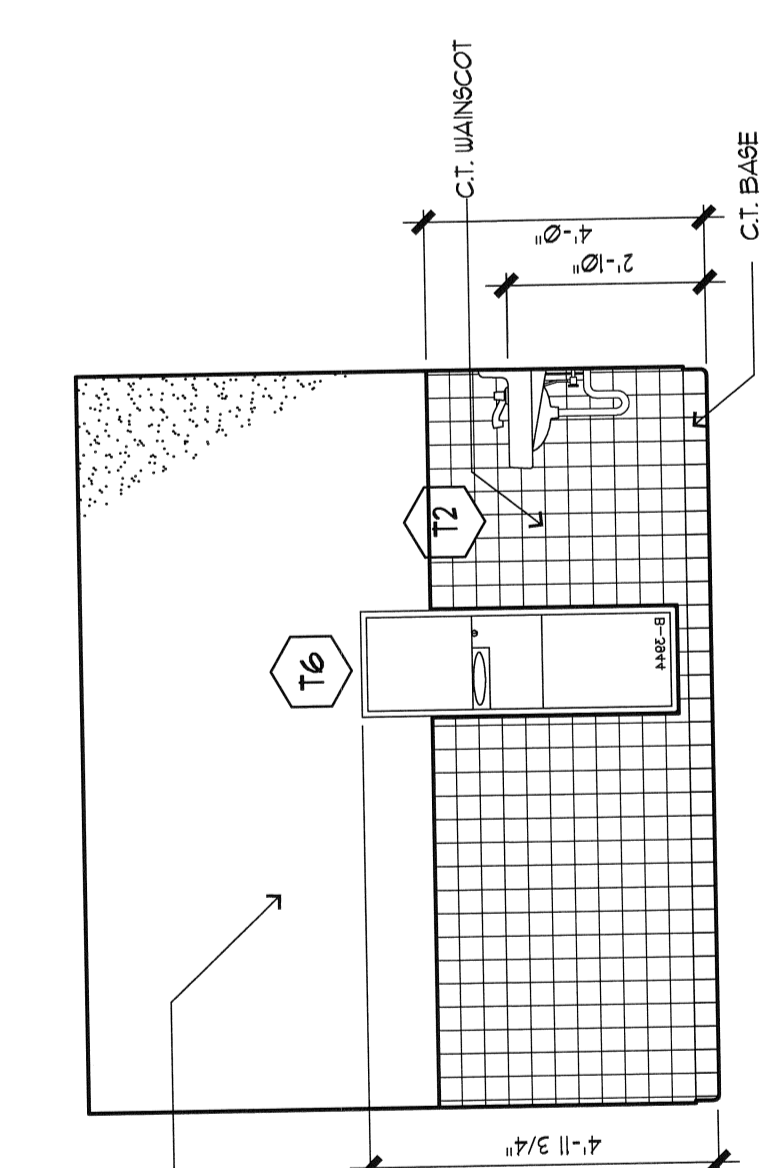


7 PATIENT RESTROOM
 SCALE: 3/8"=1'-0"

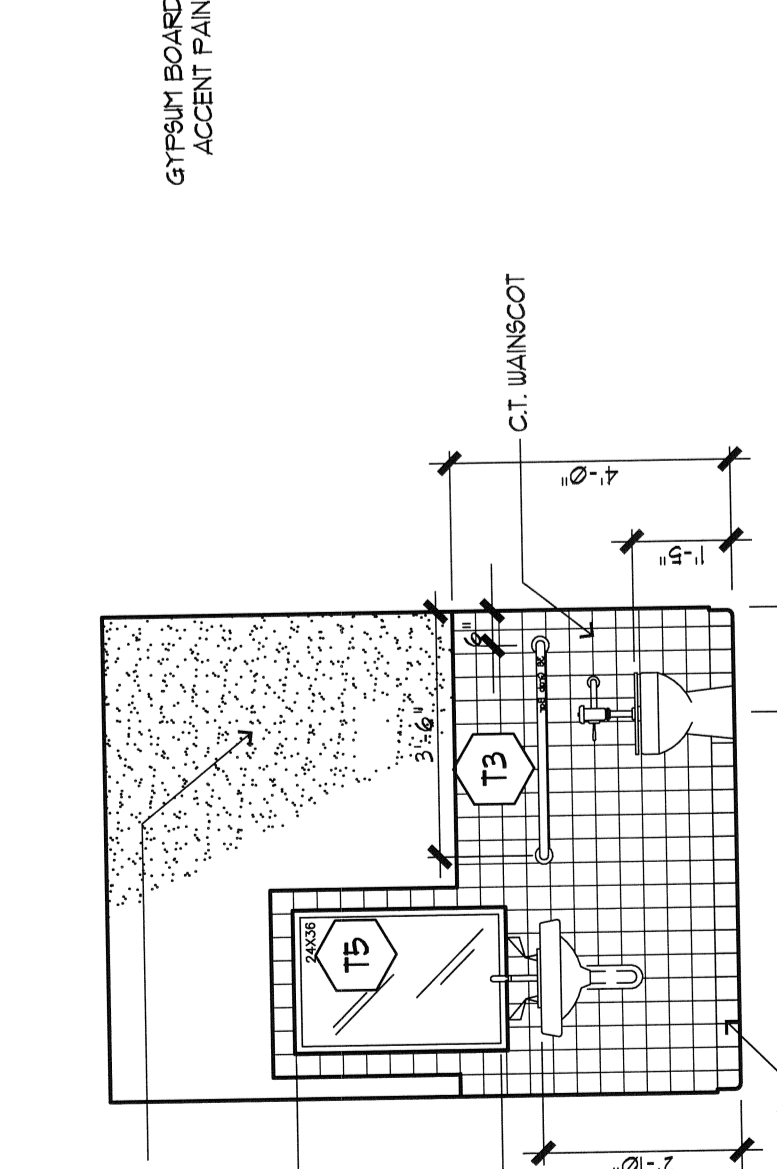


6 PATIENT RESTROOM
 SCALE: 3/8"=1'-0"

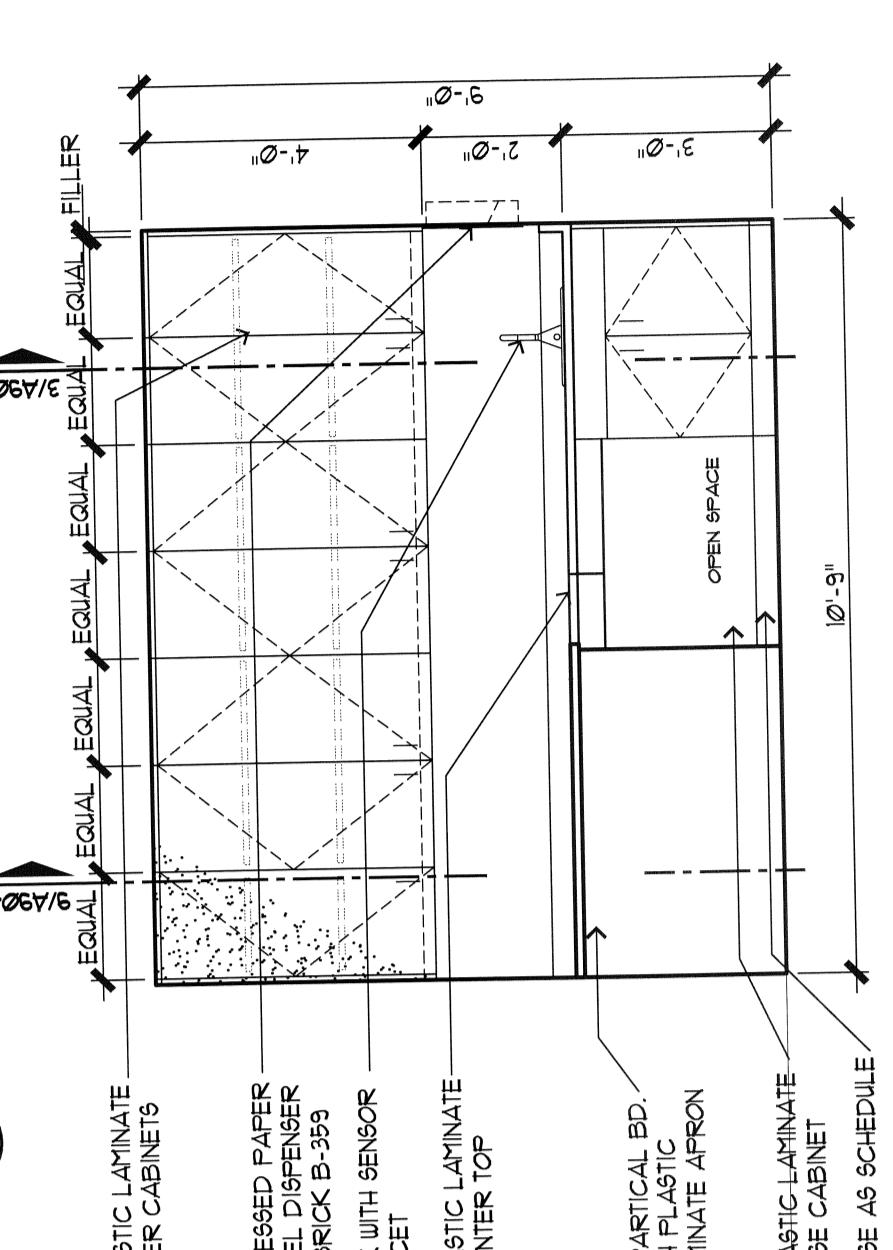


15 REUSE ROOM
 SCALE: 3/8"=1'-0"

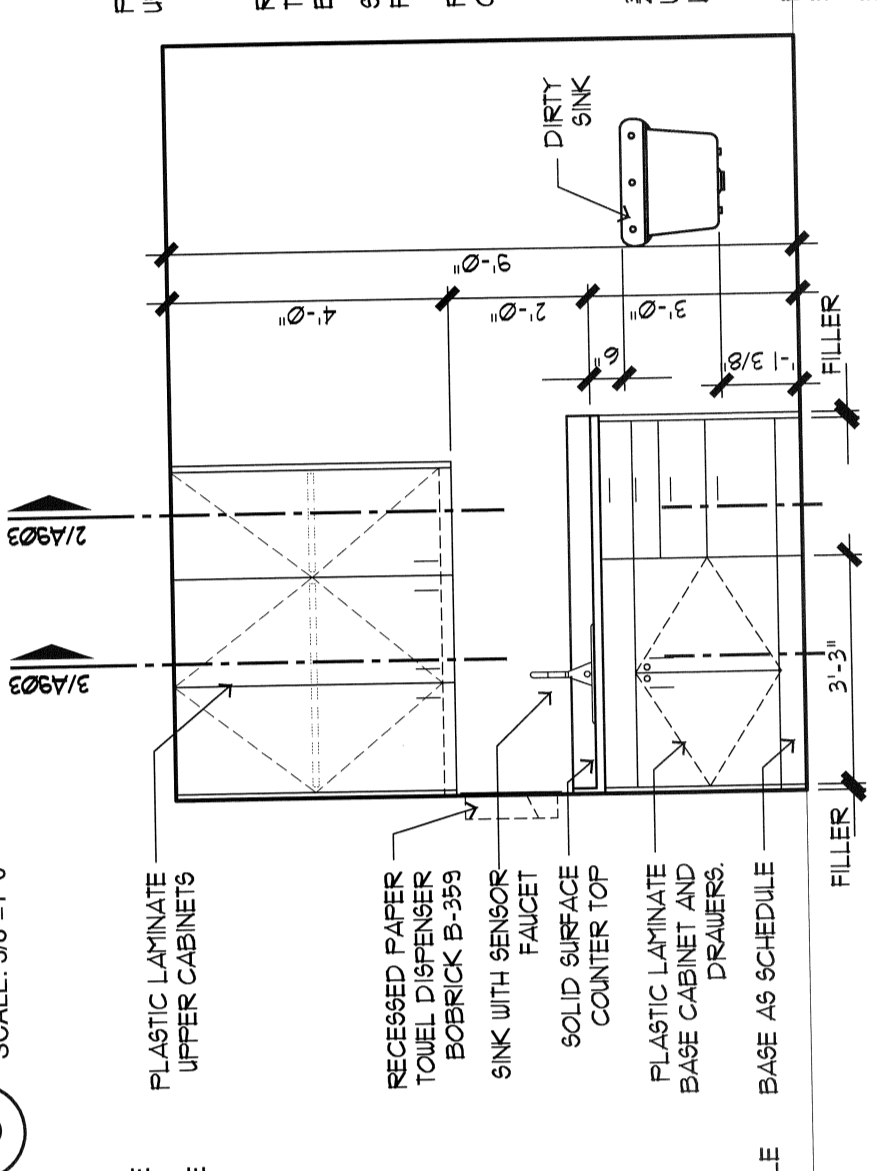


14 EXAM/HOME TRAINING 1-2
 SCALE: 3/8"=1'-0"

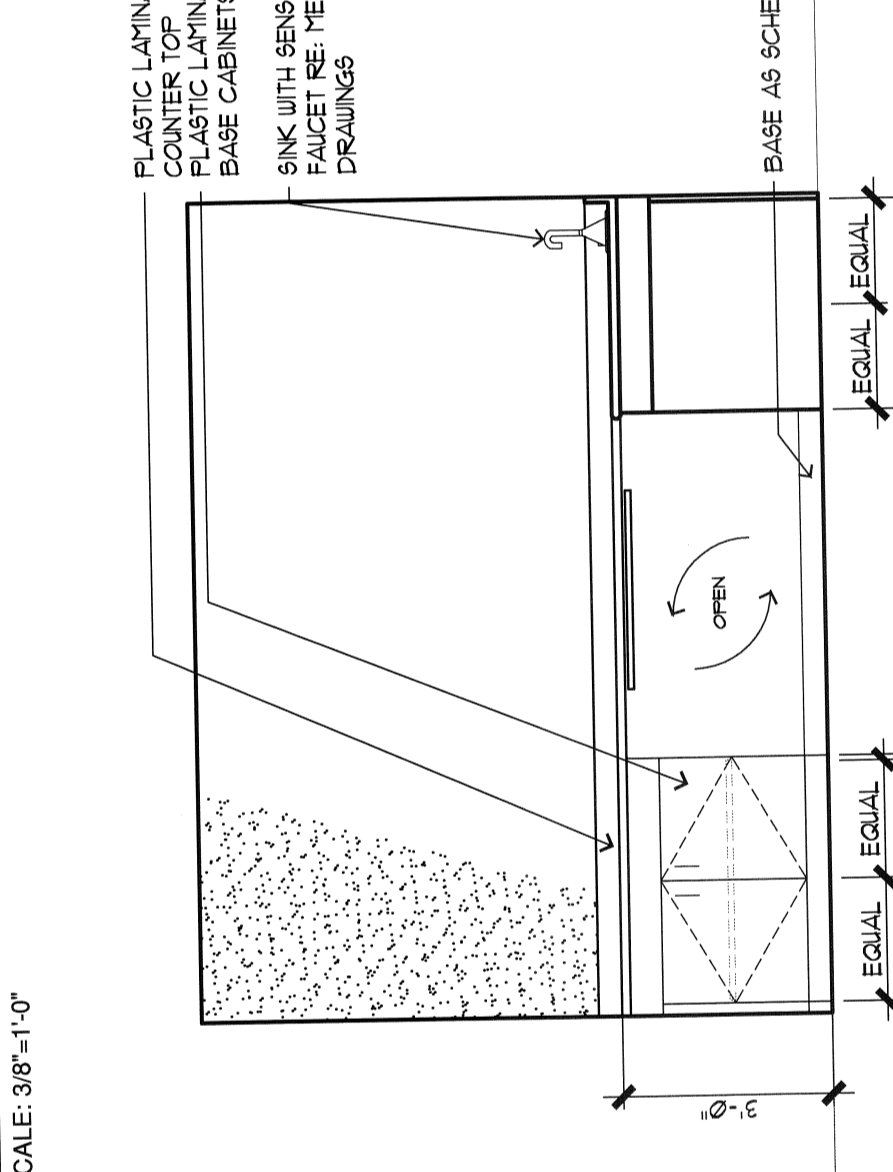


13 BIO. MED. TECH.
 SCALE: 3/8"=1'-0"

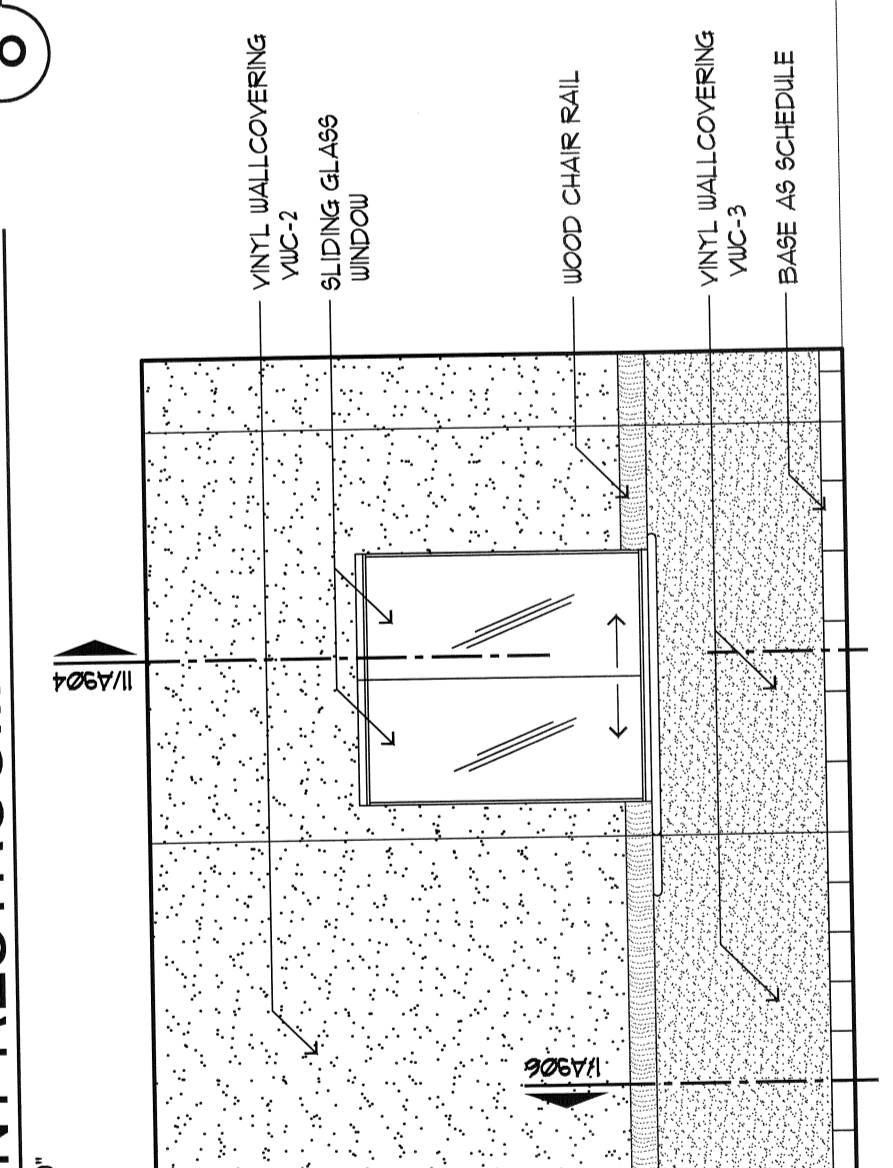


12 BUSINESS OFFICE
 SCALE: 3/8"=1'-0"

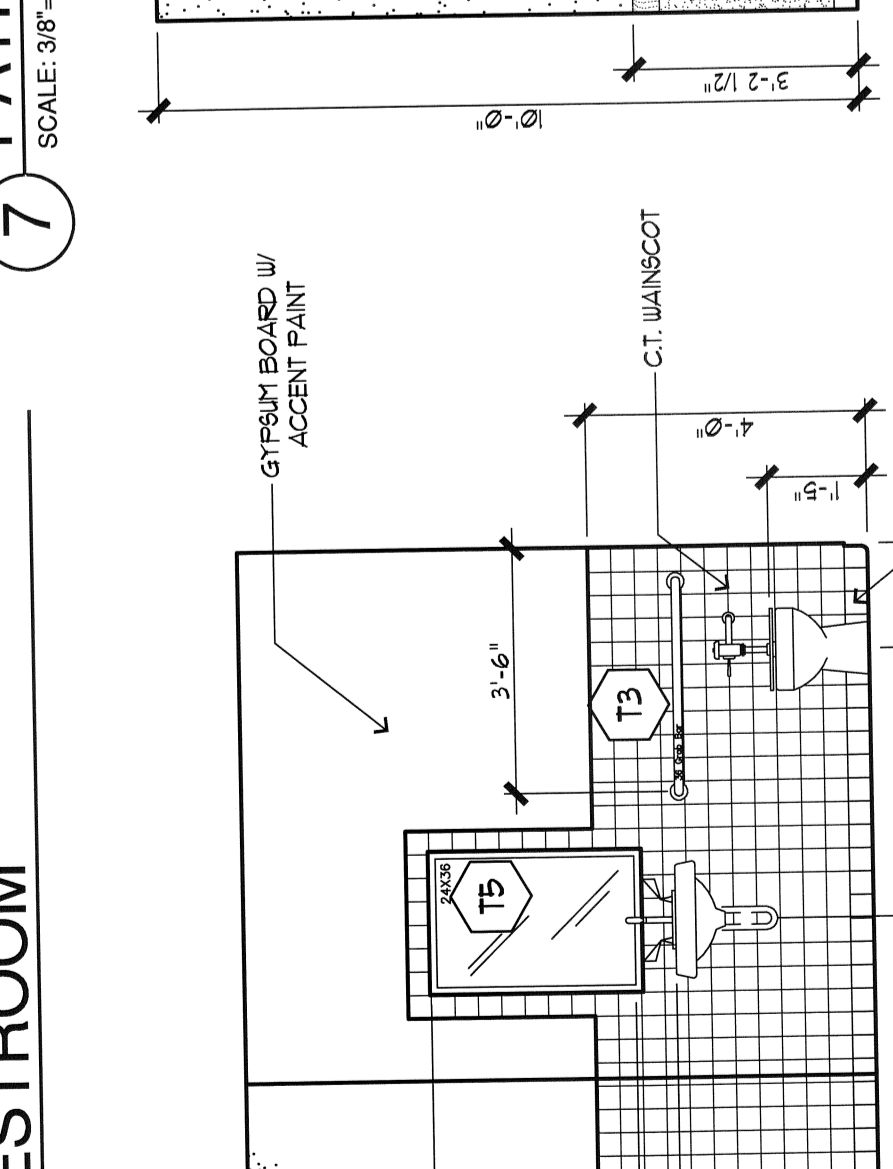

11 PATIENT RESTROOM
 SCALE: 3/8"=1'-0"

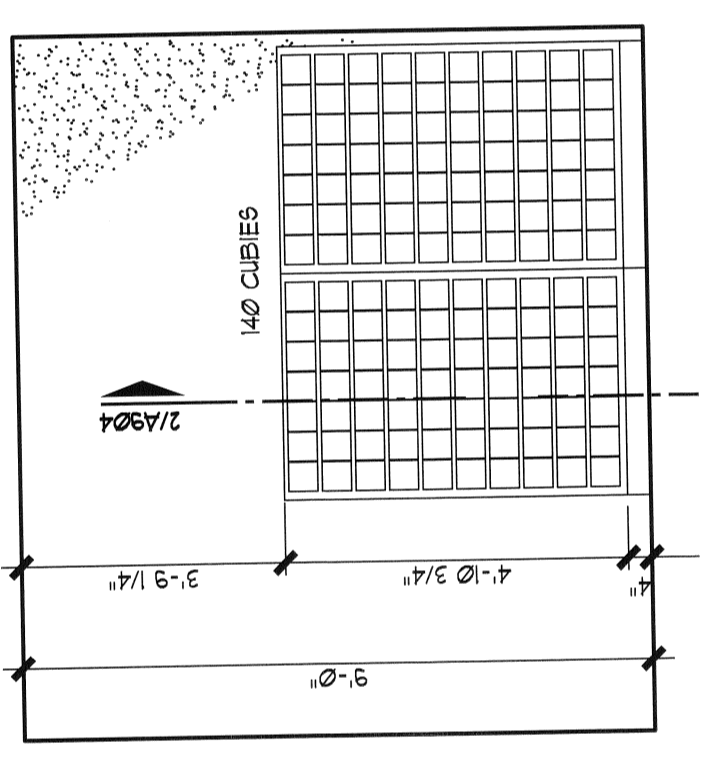

18 REUSE / CUBIES
 SCALE: 3/8"=1'-0"

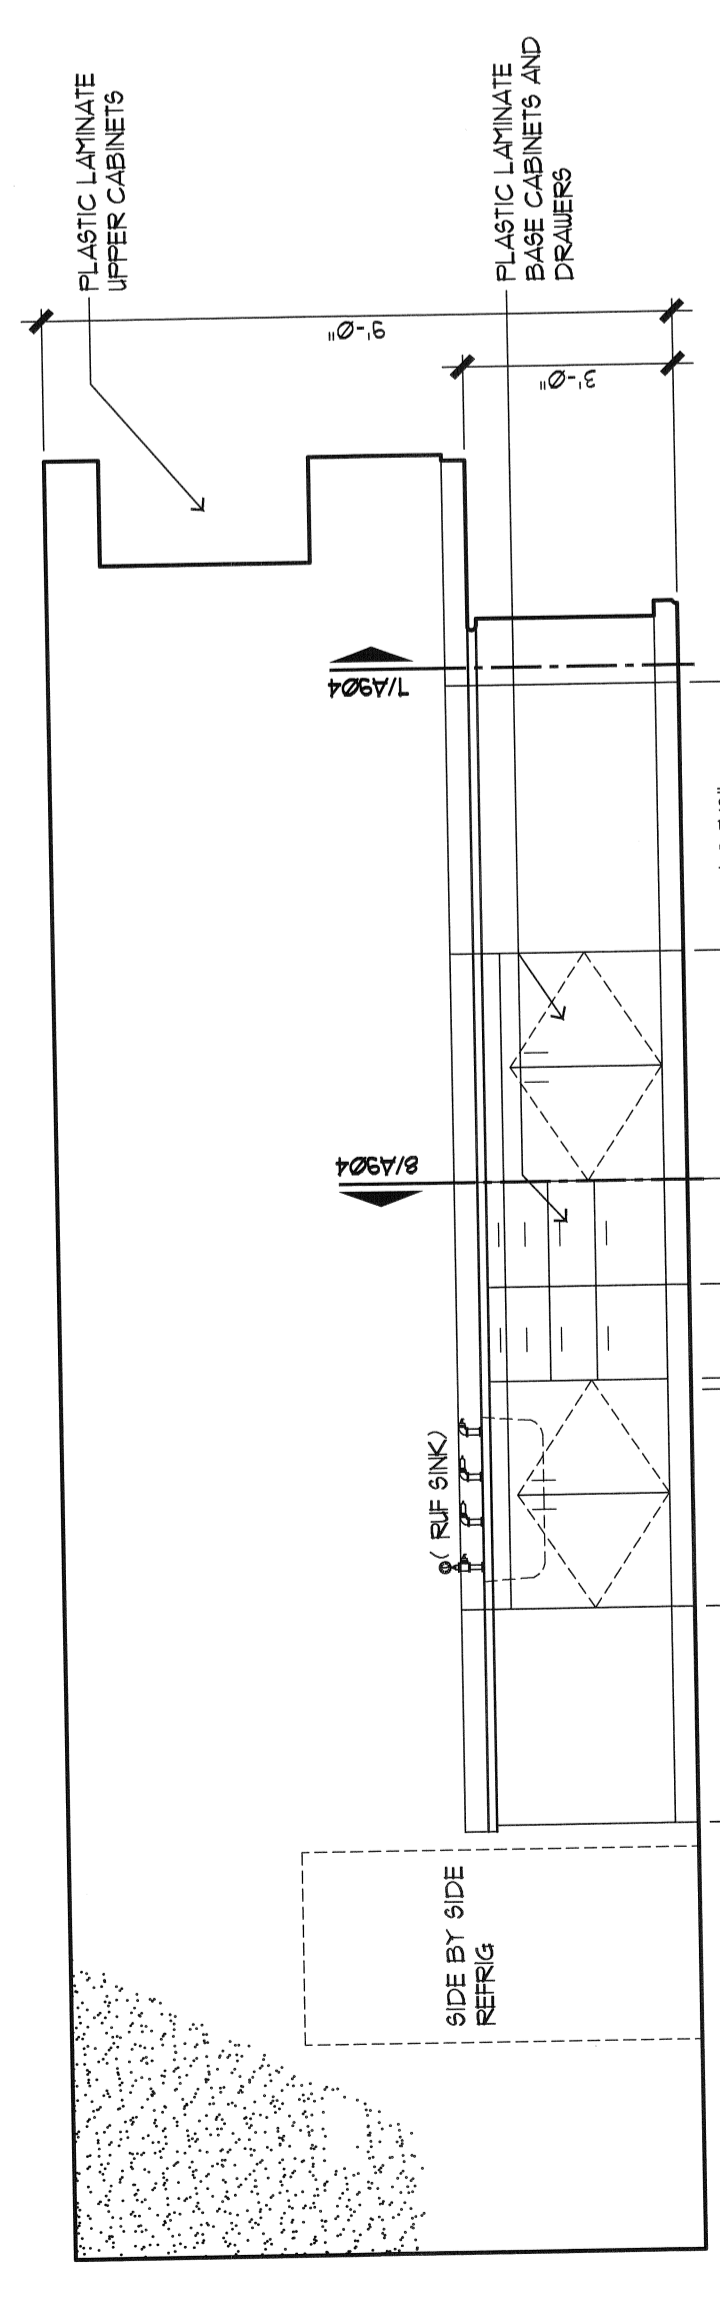

16 REUSE ROOM
 SCALE: 3/8"=1'-0"

TOILET ACCESSORY SCHEDULE

- T1 NOT USED.
- T2 NOT USED.
- T3 1 1/2" DIAMETER 34" LONG STAINLESS STEEL GRAB BAR - BOBROCK B-6880-34" SATIN STAINLESS STEEL WITH FEEDS GRP.
- T4 1 1/2" DIAMETER 42" LONG STAINLESS STEEL GRAB BAR - BOBROCK B-6880-42" SATIN STAINLESS STEEL WITH FEEDS GRP.
- T5 SURFACE MOUNTED MIRROR WITH STAINLESS STEEL FRAME BOBROCK B-730-156 SATIN STAINLESS STEEL (14"X20" H)
- T6 RECESSED WASTE RECEPTACLE UNIT BOBROCK B-394.
- T7 RECESSED COMPO TOILET SEAT COVER DISPENSER SANITARY WIPER DISPOSAL 4" TOILET TRIM DISPENSER BOBROCK B-397A.