

ITEM NO.	DESCRIPTION	MODEL NUMBER	MOUNTING HEIGHT	NOTES
A	36" GRAB BAR	B-6806 X 36	SEE DIAGRAM	
B	42" GRAB BAR	B-6806 X 42	SEE DIAGRAM	
C	BABY CHANGE	KOALA HORIZONTAL UNIT	SEE DIAGRAM	
D	TOILET PAPER HOLDER		SEE DIAGRAM	FURNISHED BY OWNER - INSTALLED BY GC.
E	MIRROR - SEE ELEVATION		SEE DIAGRAM	
F	INSULATED DRAIN	LANSARD SYSTEM BY TELEBERG	SEE DIAGRAM	TO BE INSTALLED ON EXPOSED PIPES - FURNISHED BY OWNER - INSTALLED BY GC.
G	PAPER TOWEL DISPENSER	B-353	SEE DIAGRAM	
H	SANTARY NAPKIN DISPOSAL	B-354	SEE DIAGRAM	
I	SANTARY NAPKIN DISPOSAL	B-354	SEE DIAGRAM	
J	SOAP DISPENSER		SEE DIAGRAM	FURNISHED BY OWNER - INSTALLED BY OWNER.
K	MOP HOLDER	B-223-24	6'-0" AFF	

TOILET ACCESSORY SCHEDULE (REFERENCE BOBRICK NUMBERS U.O.N)

HENRY D. THOMPSON
1776 Peachtree Road, N.W.
Suite 180
Atlanta, Georgia 30309
404-962-9880

This drawing is the property of the architect and may not be reproduced or used without the written permission.
Issue date \ revisions


04/07/08 ISSUED FOR CONSTRUCTION

project name
HAVERTYS FURNITURE
401 AIRPORT BOULEVARD
MOBILE, ALABAMA 36689

HAVERTYS FURNITURE CO.
ATLANTA, GEORGIA
sheet title
PROJECT STANDARDS

drawn
SMF
checked
JBS
project no.
207-062
date
04/07/08

sheet no.
A0.2

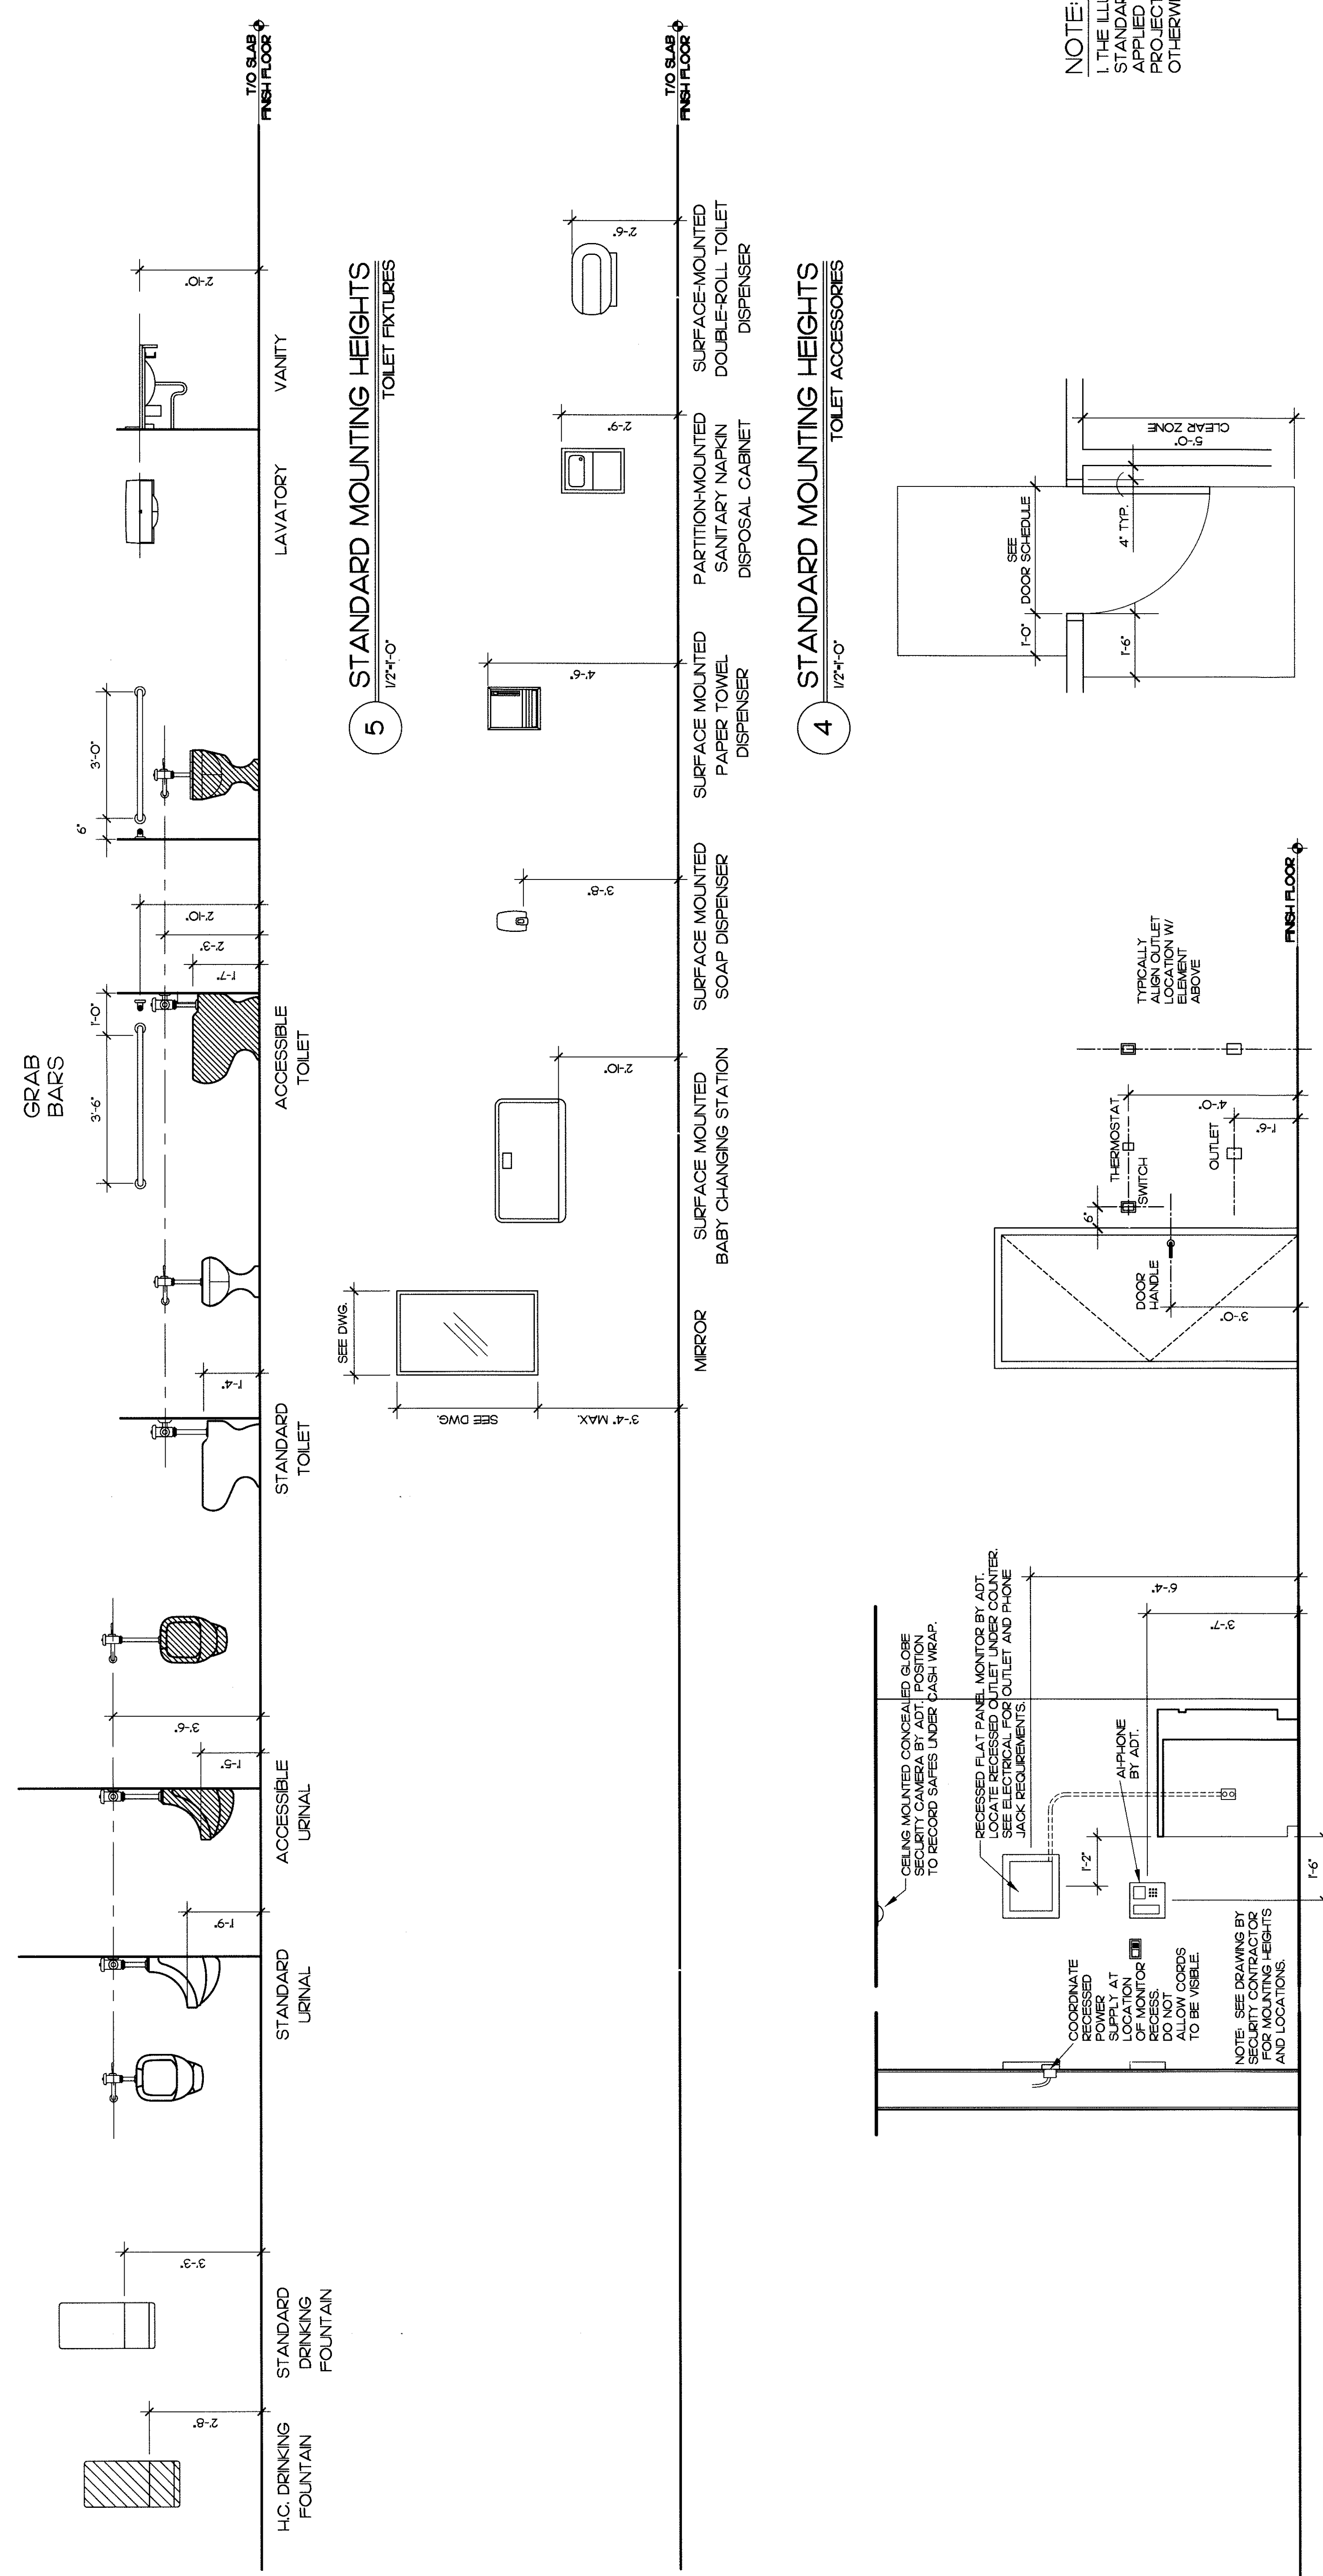

NOTE:
1. THE ILLUSTRATED STANDARDS SHALL BE APPLIED TO THE ENTIRE PROJECT UNLESS NOTED OTHERWISE.

1 MINIMUM DOOR CLEARANCES
1/2" = 1'-0"

2 STANDARD MOUNTING HEIGHTS
CONTROLS, DEVICES, HARDWARE
1/2" = 1'-0"

3 WALL ELEVATION/SECTION
DIAGRAMATIC
3/4" = 1'-0"

4 STANDARD MOUNTING HEIGHTS
TOILET ACCESSORIES
1/2" = 1'-0"

5 STANDARD MOUNTING HEIGHTS
TOILET FIXTURES
1/2" = 1'-0"