

GLASS TYPES

NAME	DESCRIPTION
A	1" CLEAR VISION TEMPERED THERMAL INSULATING UNITS
B	1" CLEAR VISION TEMPERED OUTER LITE BLUE TINTED VISION INNER LITE THERMAL INSULATING UNITS
C	1" CLEAR VISION THERMAL INSULATING UNITS
D	1" CLEAR VISION OUTER LITE BLUE TINTED VISION INNER LITE THERMAL INSULATING UNITS
E	1/4" CLEAR VISION TEMPERED THERMAL INSULATING UNITS


NOTE: REFER SPECIFICATIONS FOR INFORMATION REGARDING COLORED GLASS.

HENRY D. THOMPSON
1776 Peachtree Road, N.W.
Suite 180
Atlanta, Georgia 30309
404 962 9680

the drawing is the property of the architect and shall not be reproduced or used without his written permission.

Issue date: 04/07/08

04/07/08 ISSUED FOR CONSTRUCTION

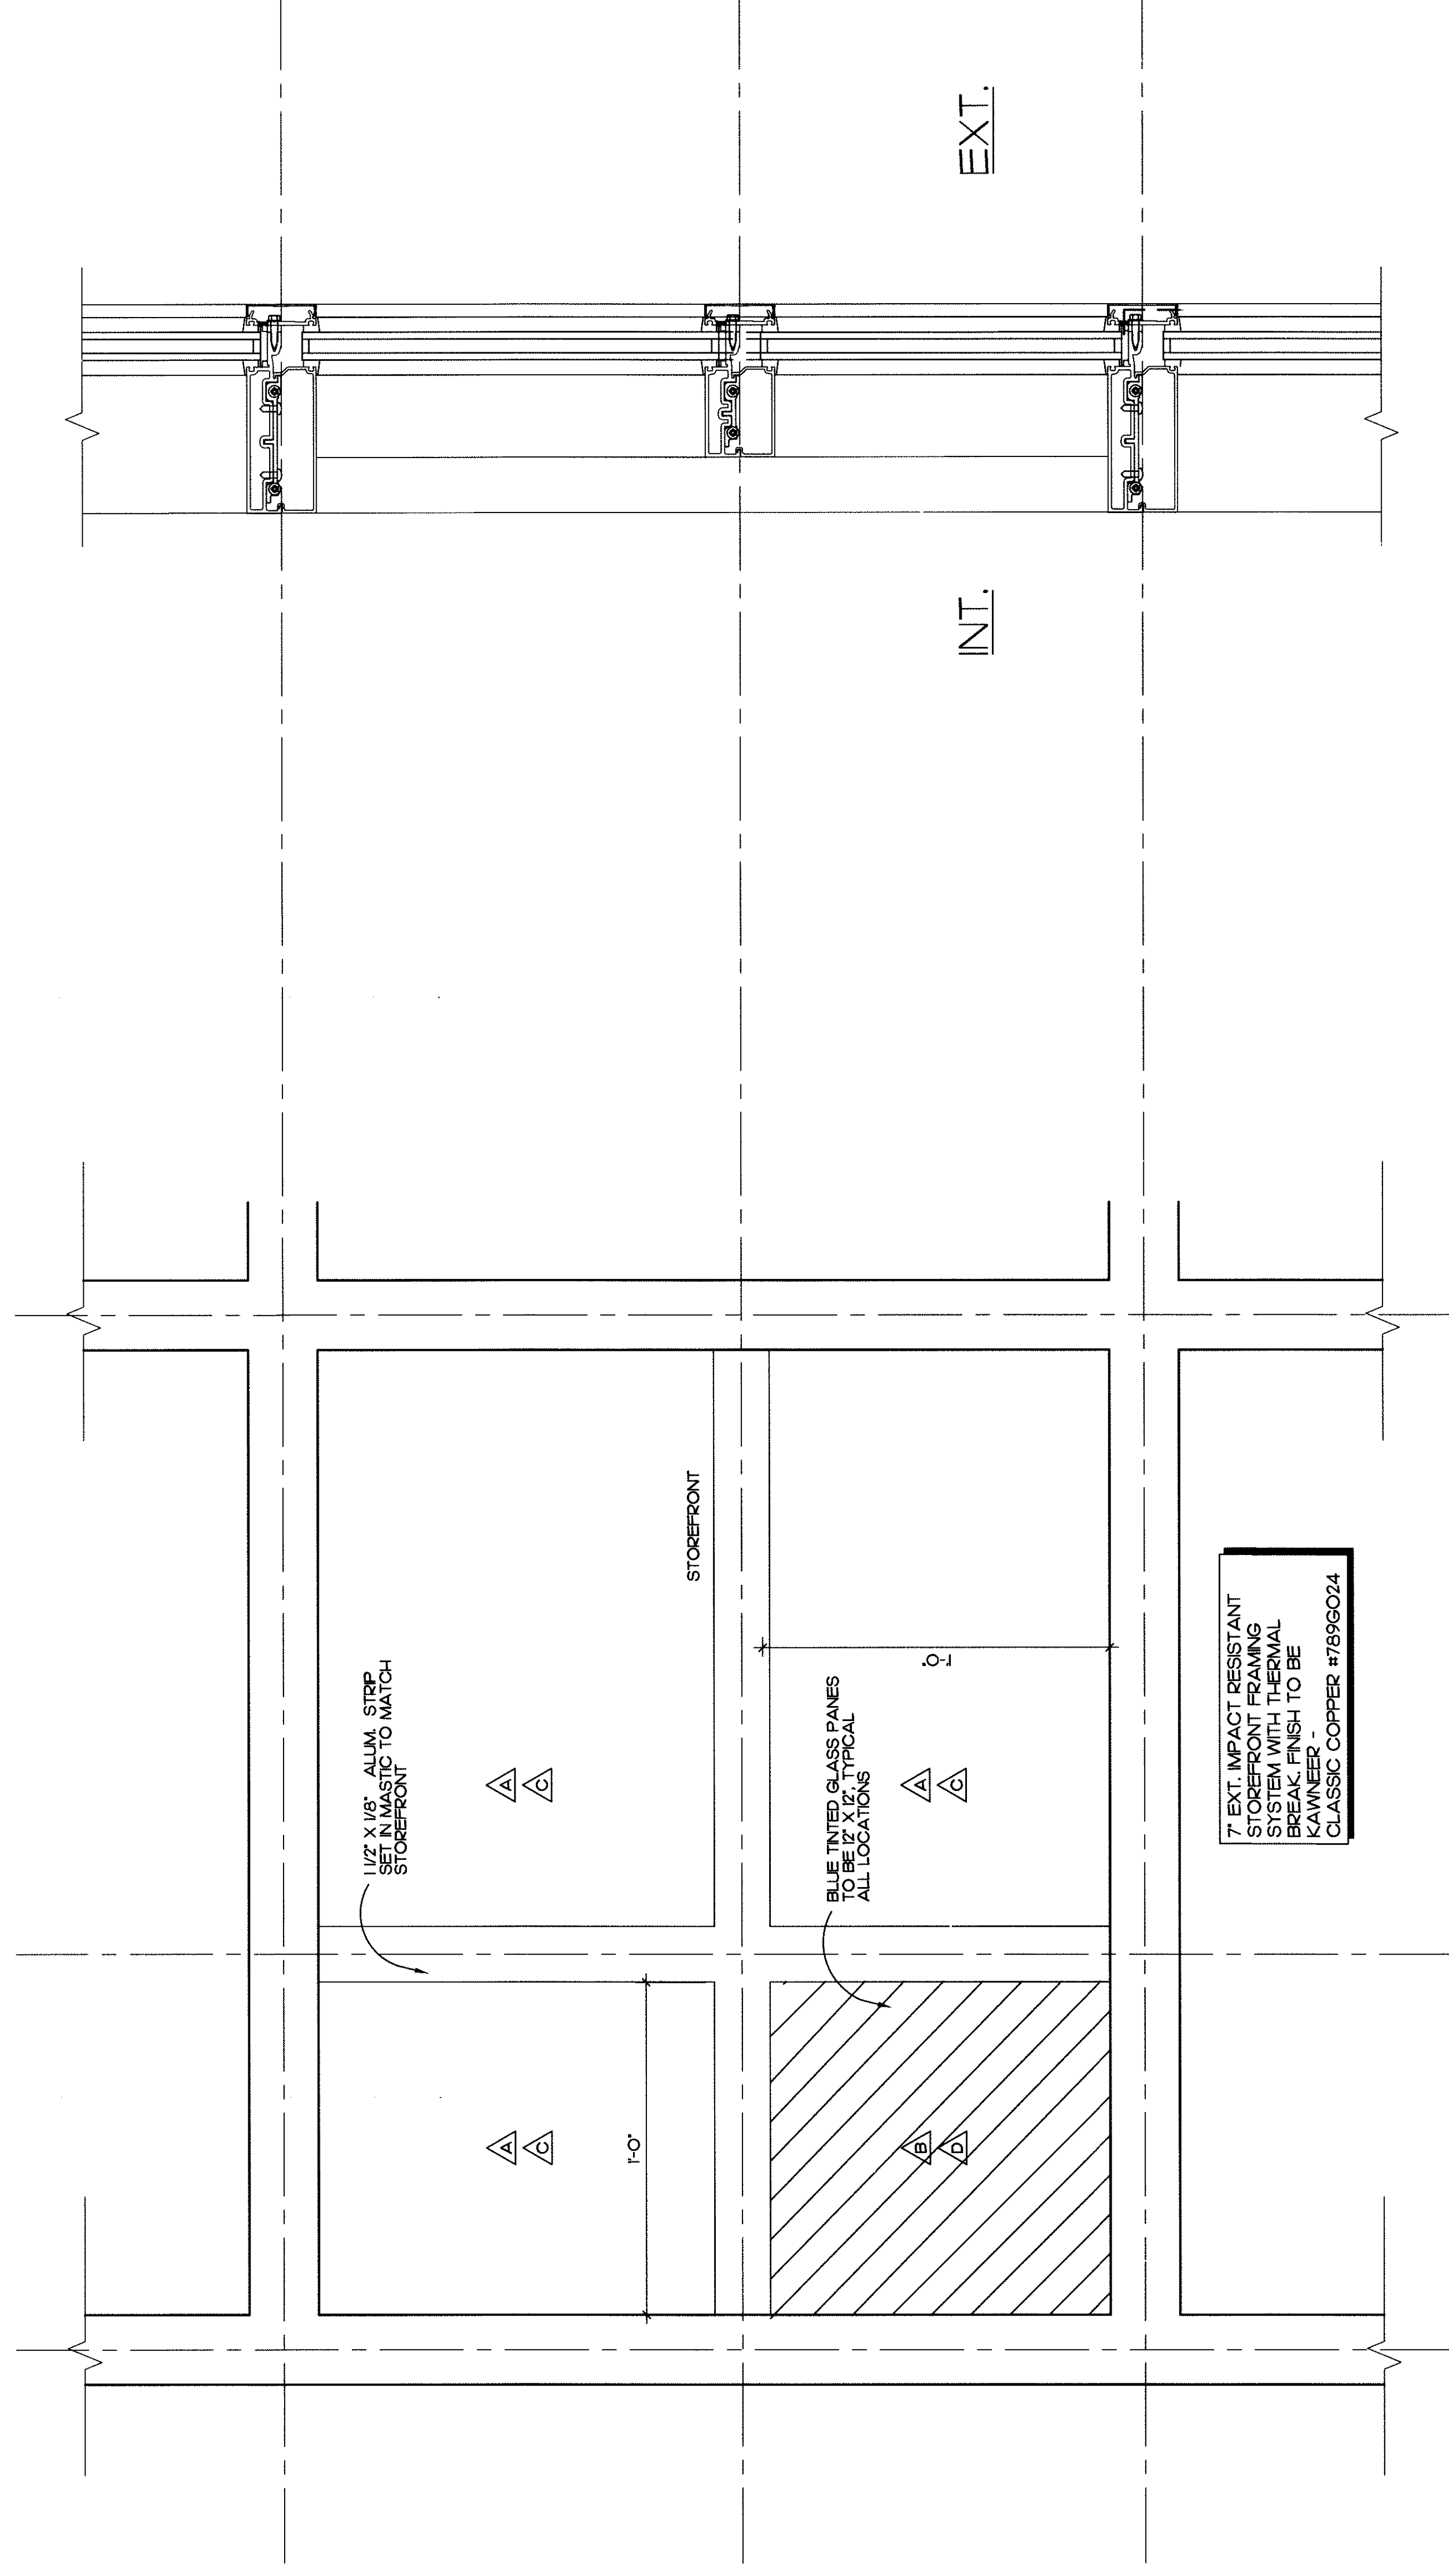

1 WINDOW WALL ELEVATION
9'-10"
PARTIAL

2 WINDOW WALL
9'-10"
PARTIAL

architect's seal

Project name
**HAVERTYS
FURNITURE**

403 AIRPORT BOULEVARD
MOBILE, ALABAMA 36689

HAVERTYS FURNITURE CO.
ATLANTA, GEORGIA

sheet title
**STOREFRONT
DETAILS**

drawn
SMF
checked
JBS
project no.
2007-042
date
04/07/08

A4.2
Sheet no.