


HENRY D. THOMPSON  
 1776 Peachtree Road, N.W.  
 Suite 180  
 Atlanta, Georgia 30309  
 404 962 9680

See drawing in the property of the architect and  
 engineer. This drawing is the property of the architect and  
 engineer. It is not to be reproduced or used without the written  
 consent of the architect and engineer.

Issue date: 04/07/08

04/07/08 ISSUED FOR CONSTRUCTION

**CLARK, GERR, LATHAM**  
 & Associates, Inc.  
 ENGINEER PLANNER ARCHITECT

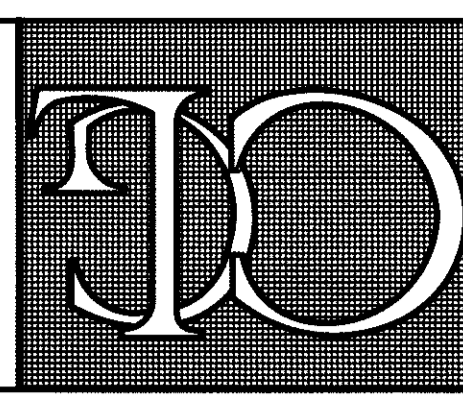

762 Downtown Loop West  
 Mobile, Alabama 36609  
 Ph. No. (251) 344-7073  
 Fax No. (251) 343-9179

architect's seal


Project name  
**HAVERTYS FURNITURE**

408 AIRPORT BOULEVARD  
 MOBILE, ALABAMA 36689

HAVERTYS FURNITURE CO.  
 ATLANTA, GEORGIA  
 sheet title  
**STRUCTURAL DEMOLITION PLAN**

Drawn  
 JEL  
 checked  
 JEL  
 Project no.  
 8001  
 date  
 04/07/08

**S-1**  
 sheet no.

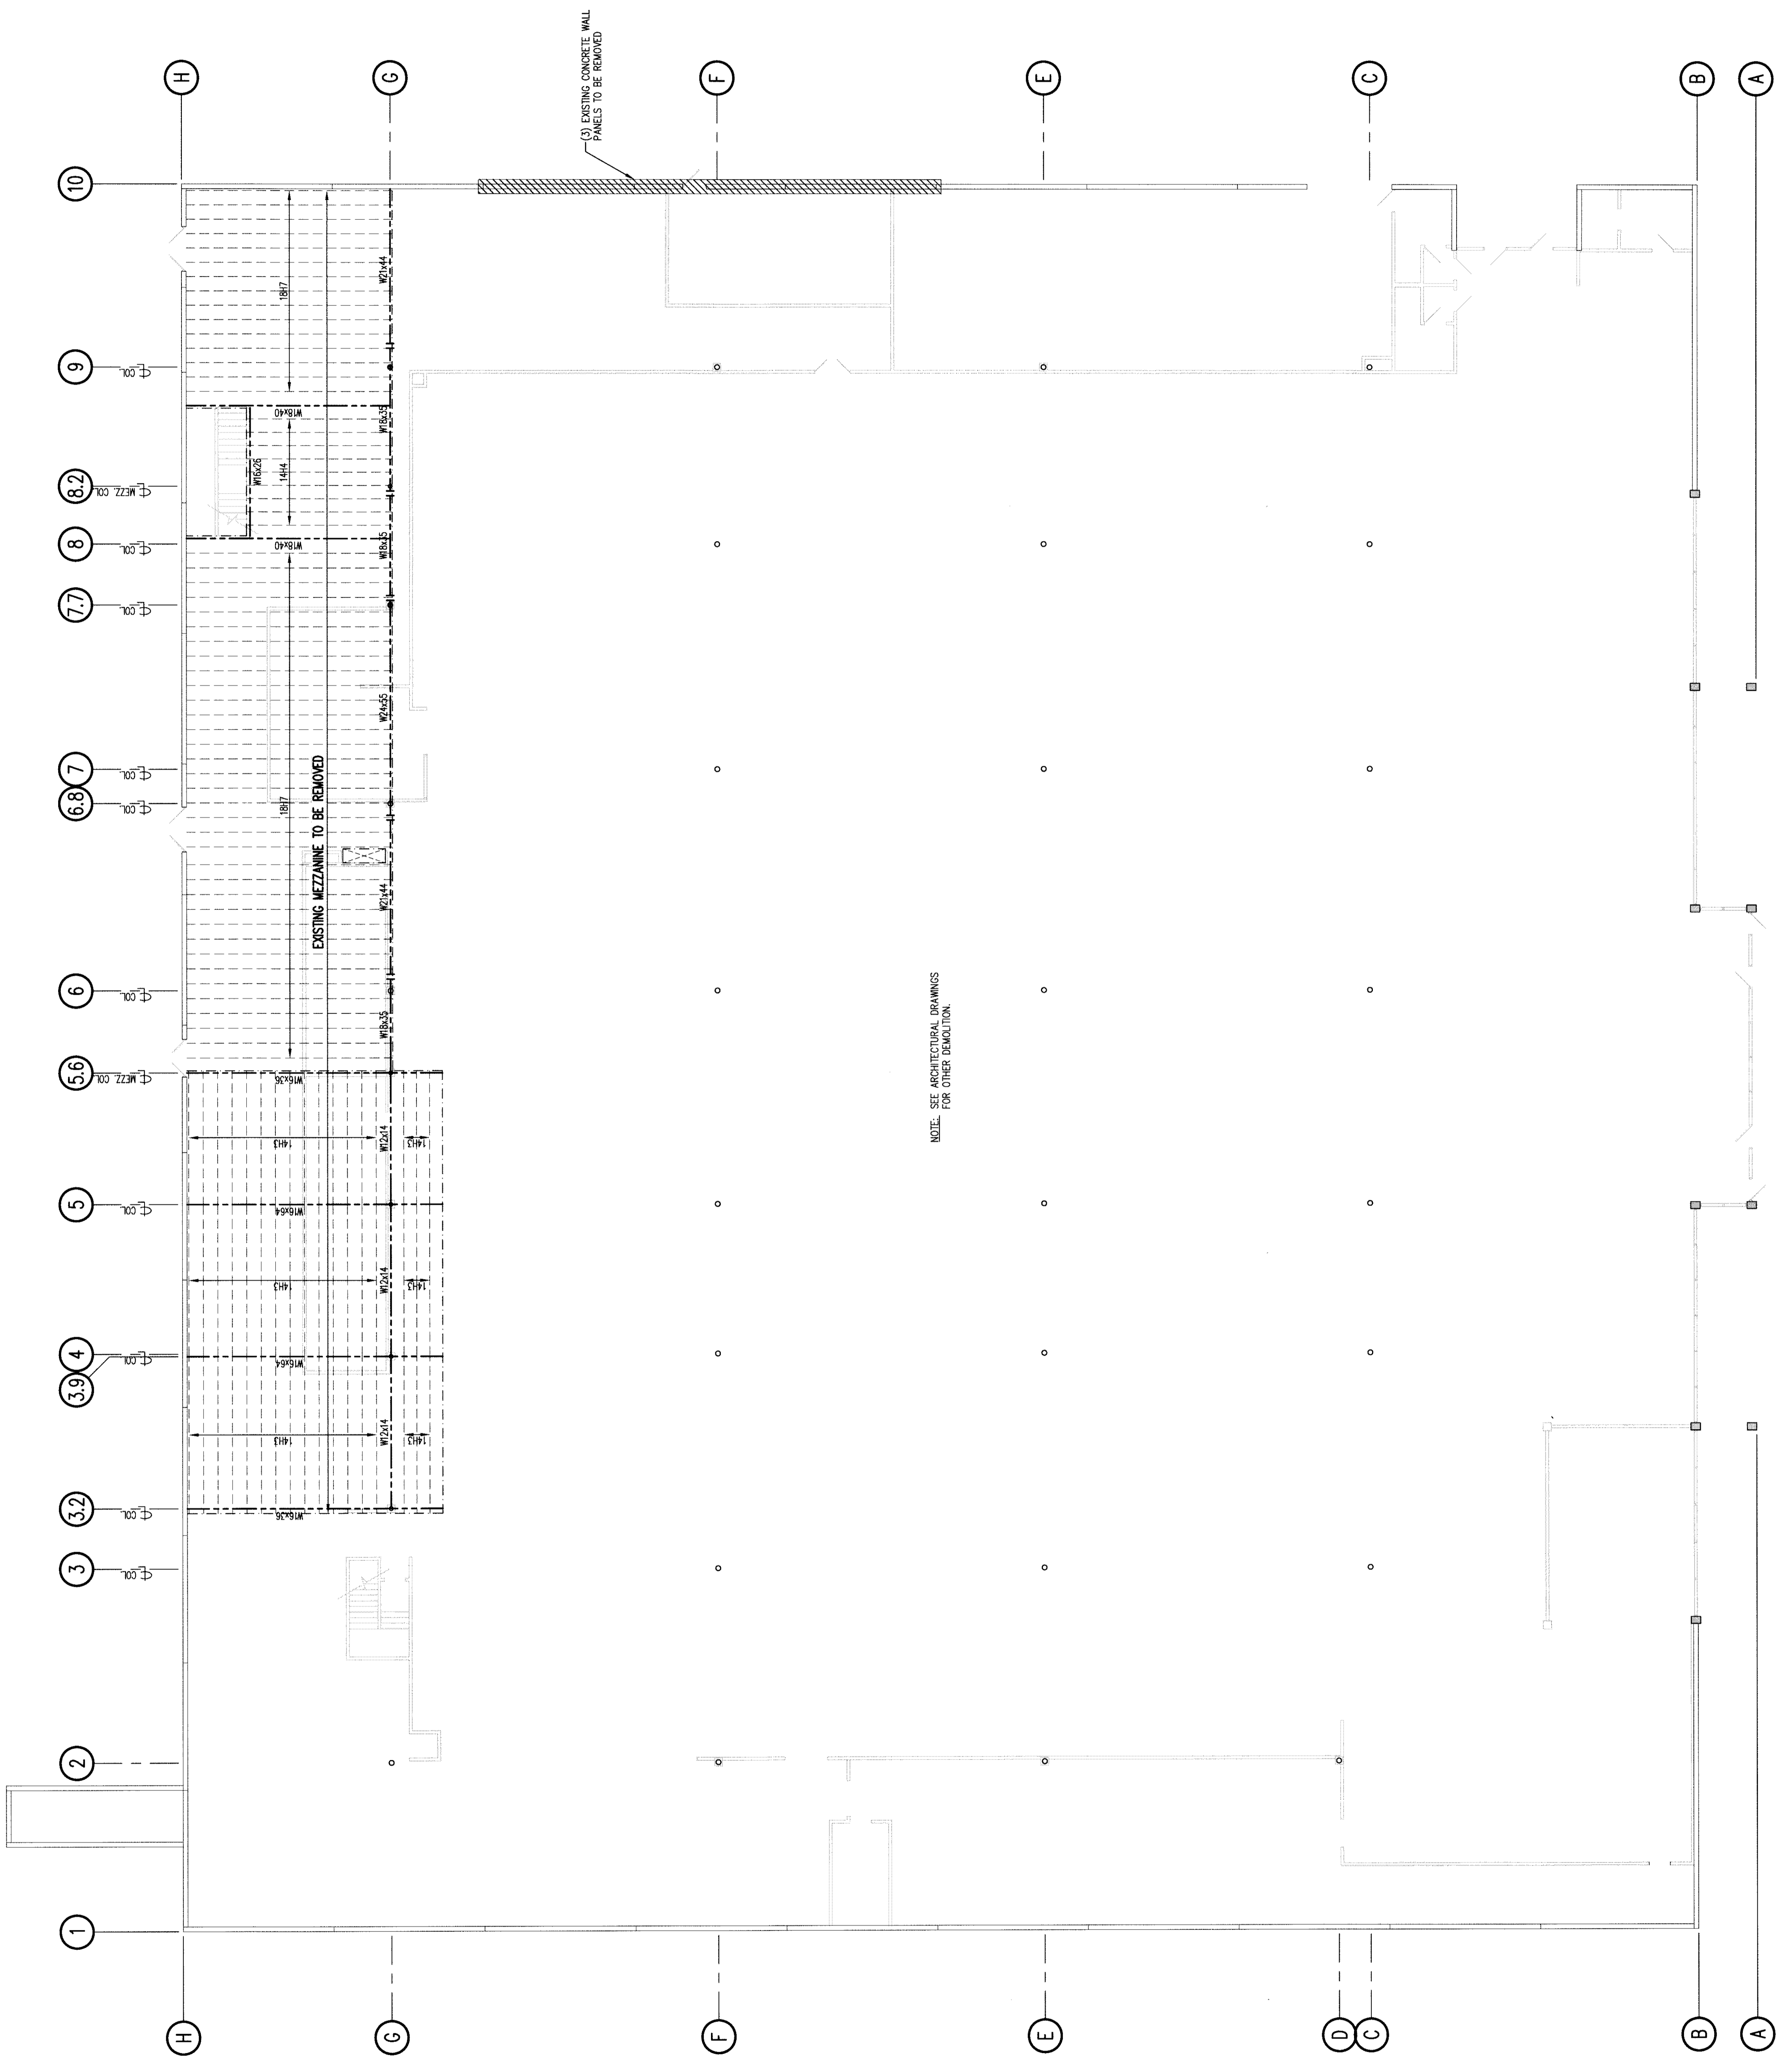

**STRUCTURAL DEMOLITION PLAN**  
 SCALE: 3/32"=1'-0"

